





Perspectiva 01 administrativo

Escala: Sem escala

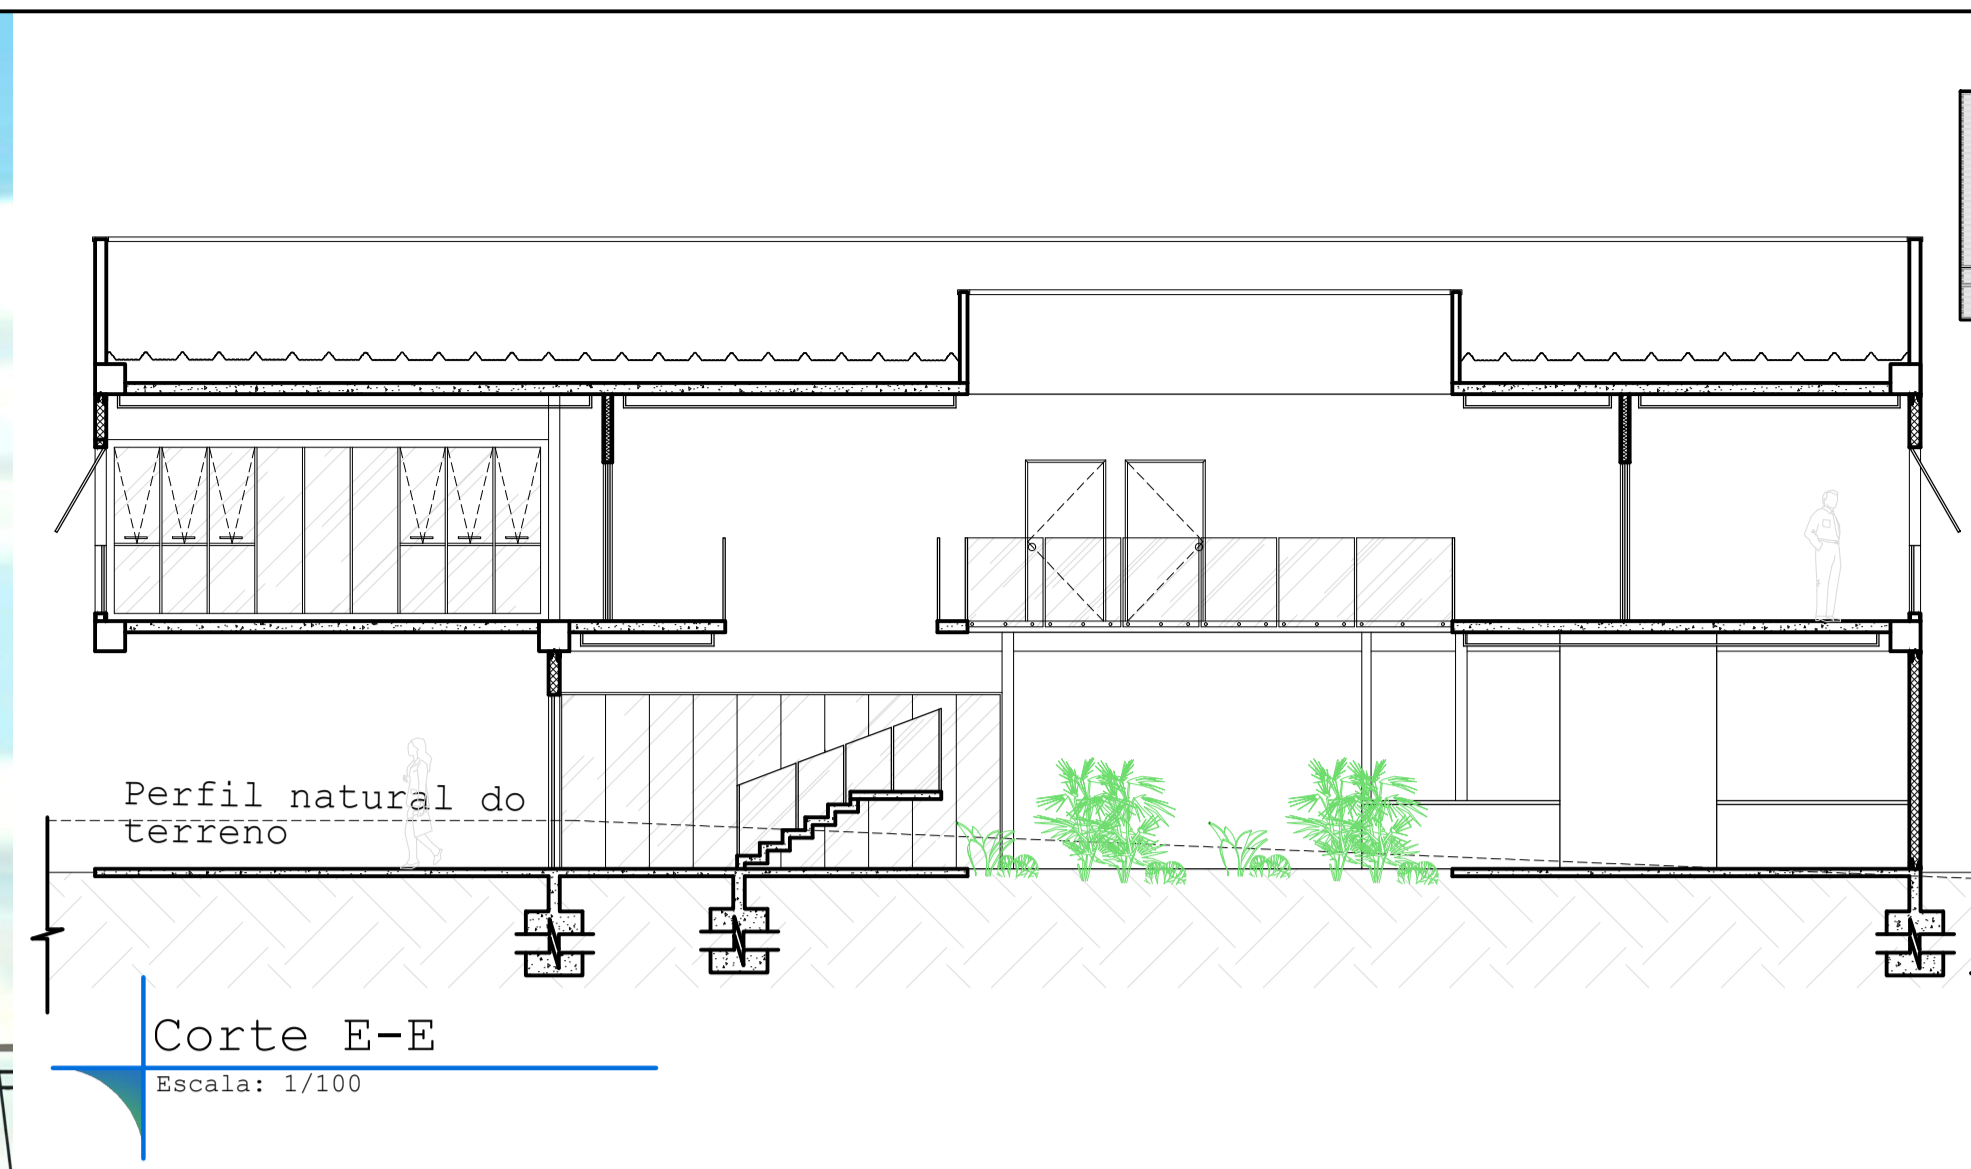


Corte E-E

Escala: 1/100

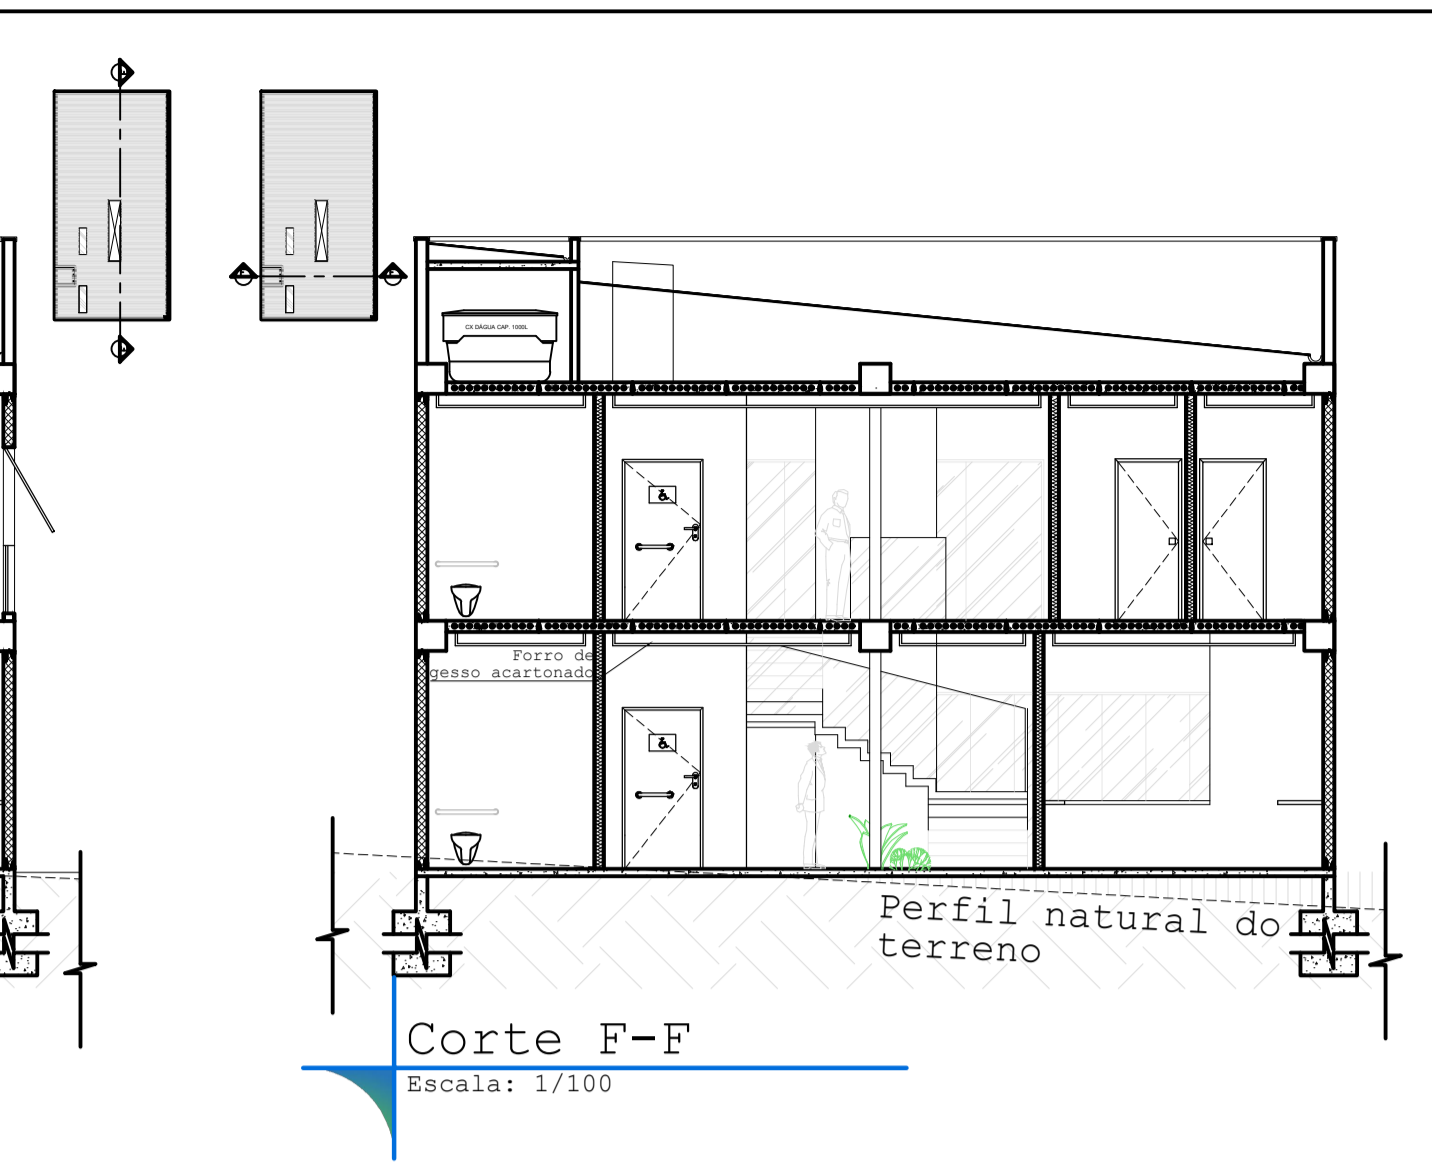


Corte F-F

Escala: 1/100

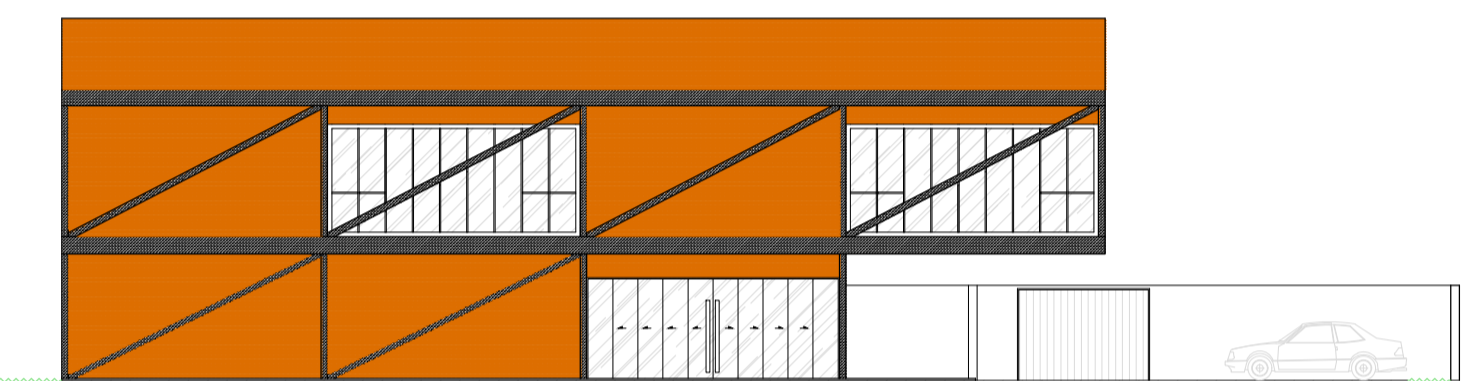


Fachada lateral direito

Escala: 1/175

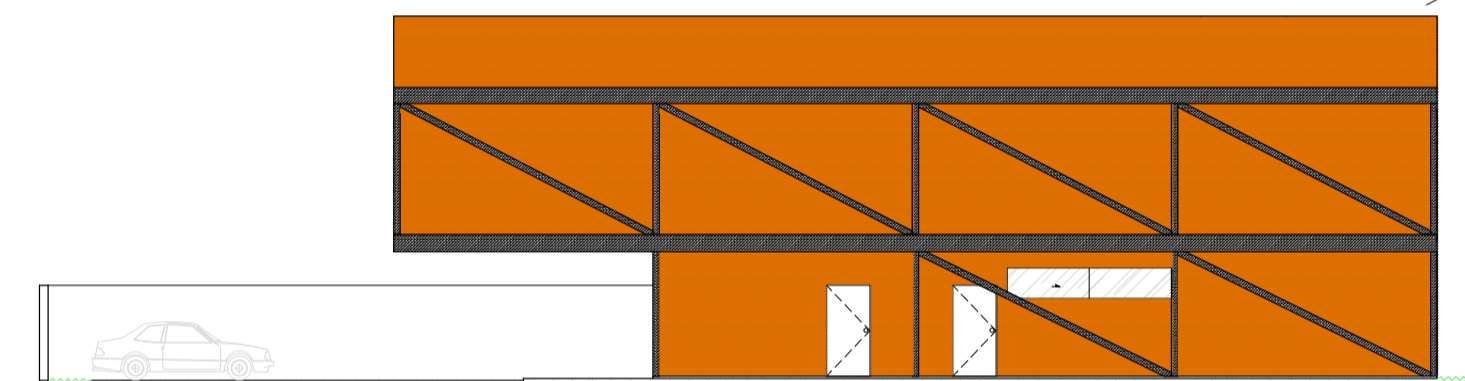


Fachada lateral esquerdo

Escala: 1/175

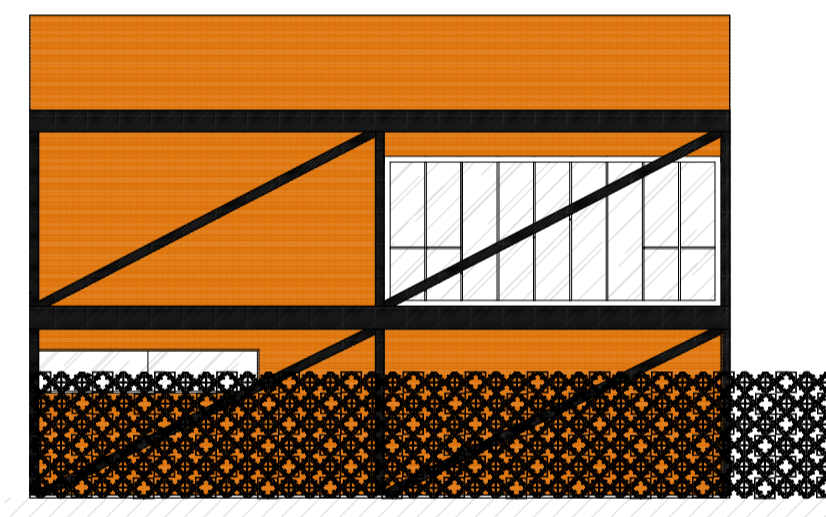

Fachada principal

Escala: 1/175

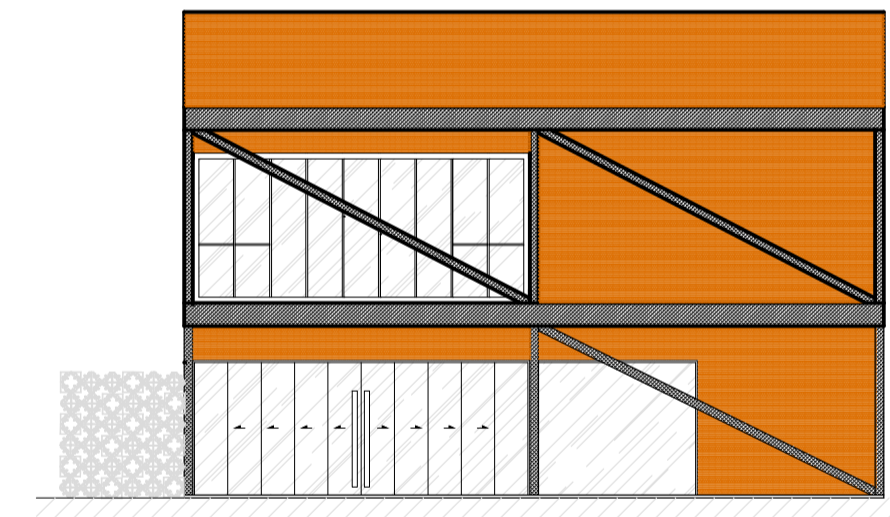

Fachada posterior

Escala: 1/175



Perspectiva 02 administrativo

Escala: Sem escala


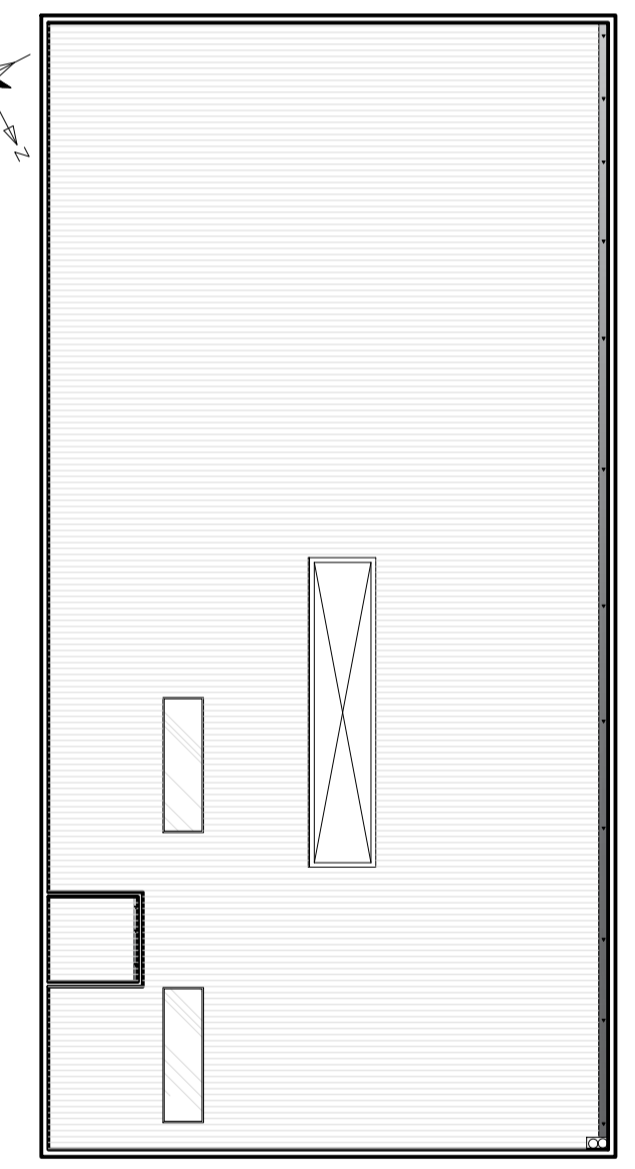



Diagrama de cobertura setor administrativo

Escala: 1/160

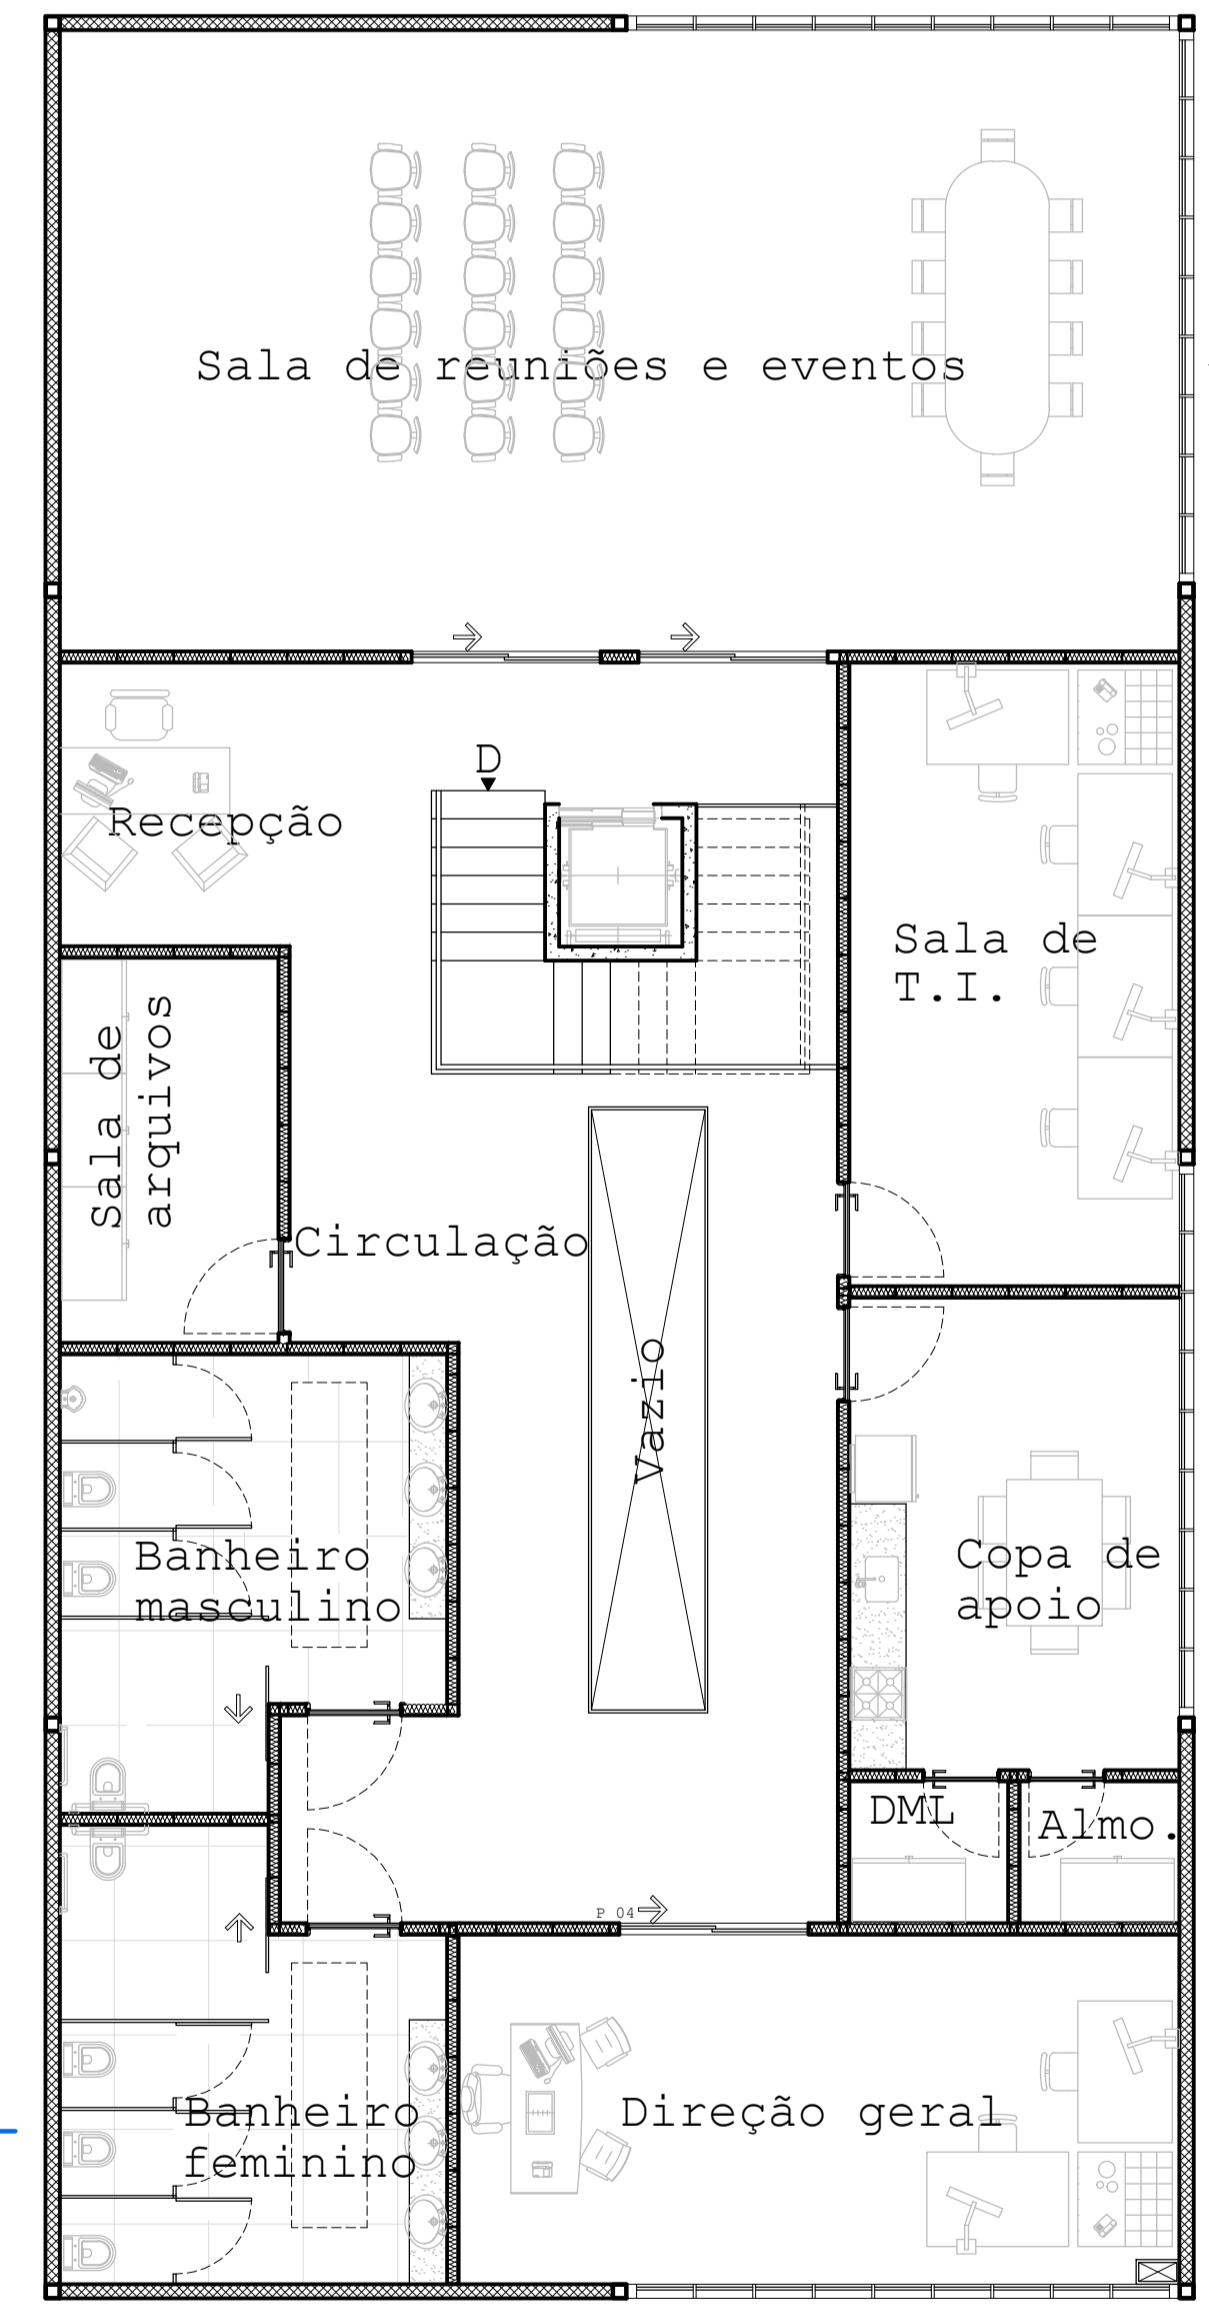

Planta baixa 1º pav. setor administrativo

Escala: 1/80

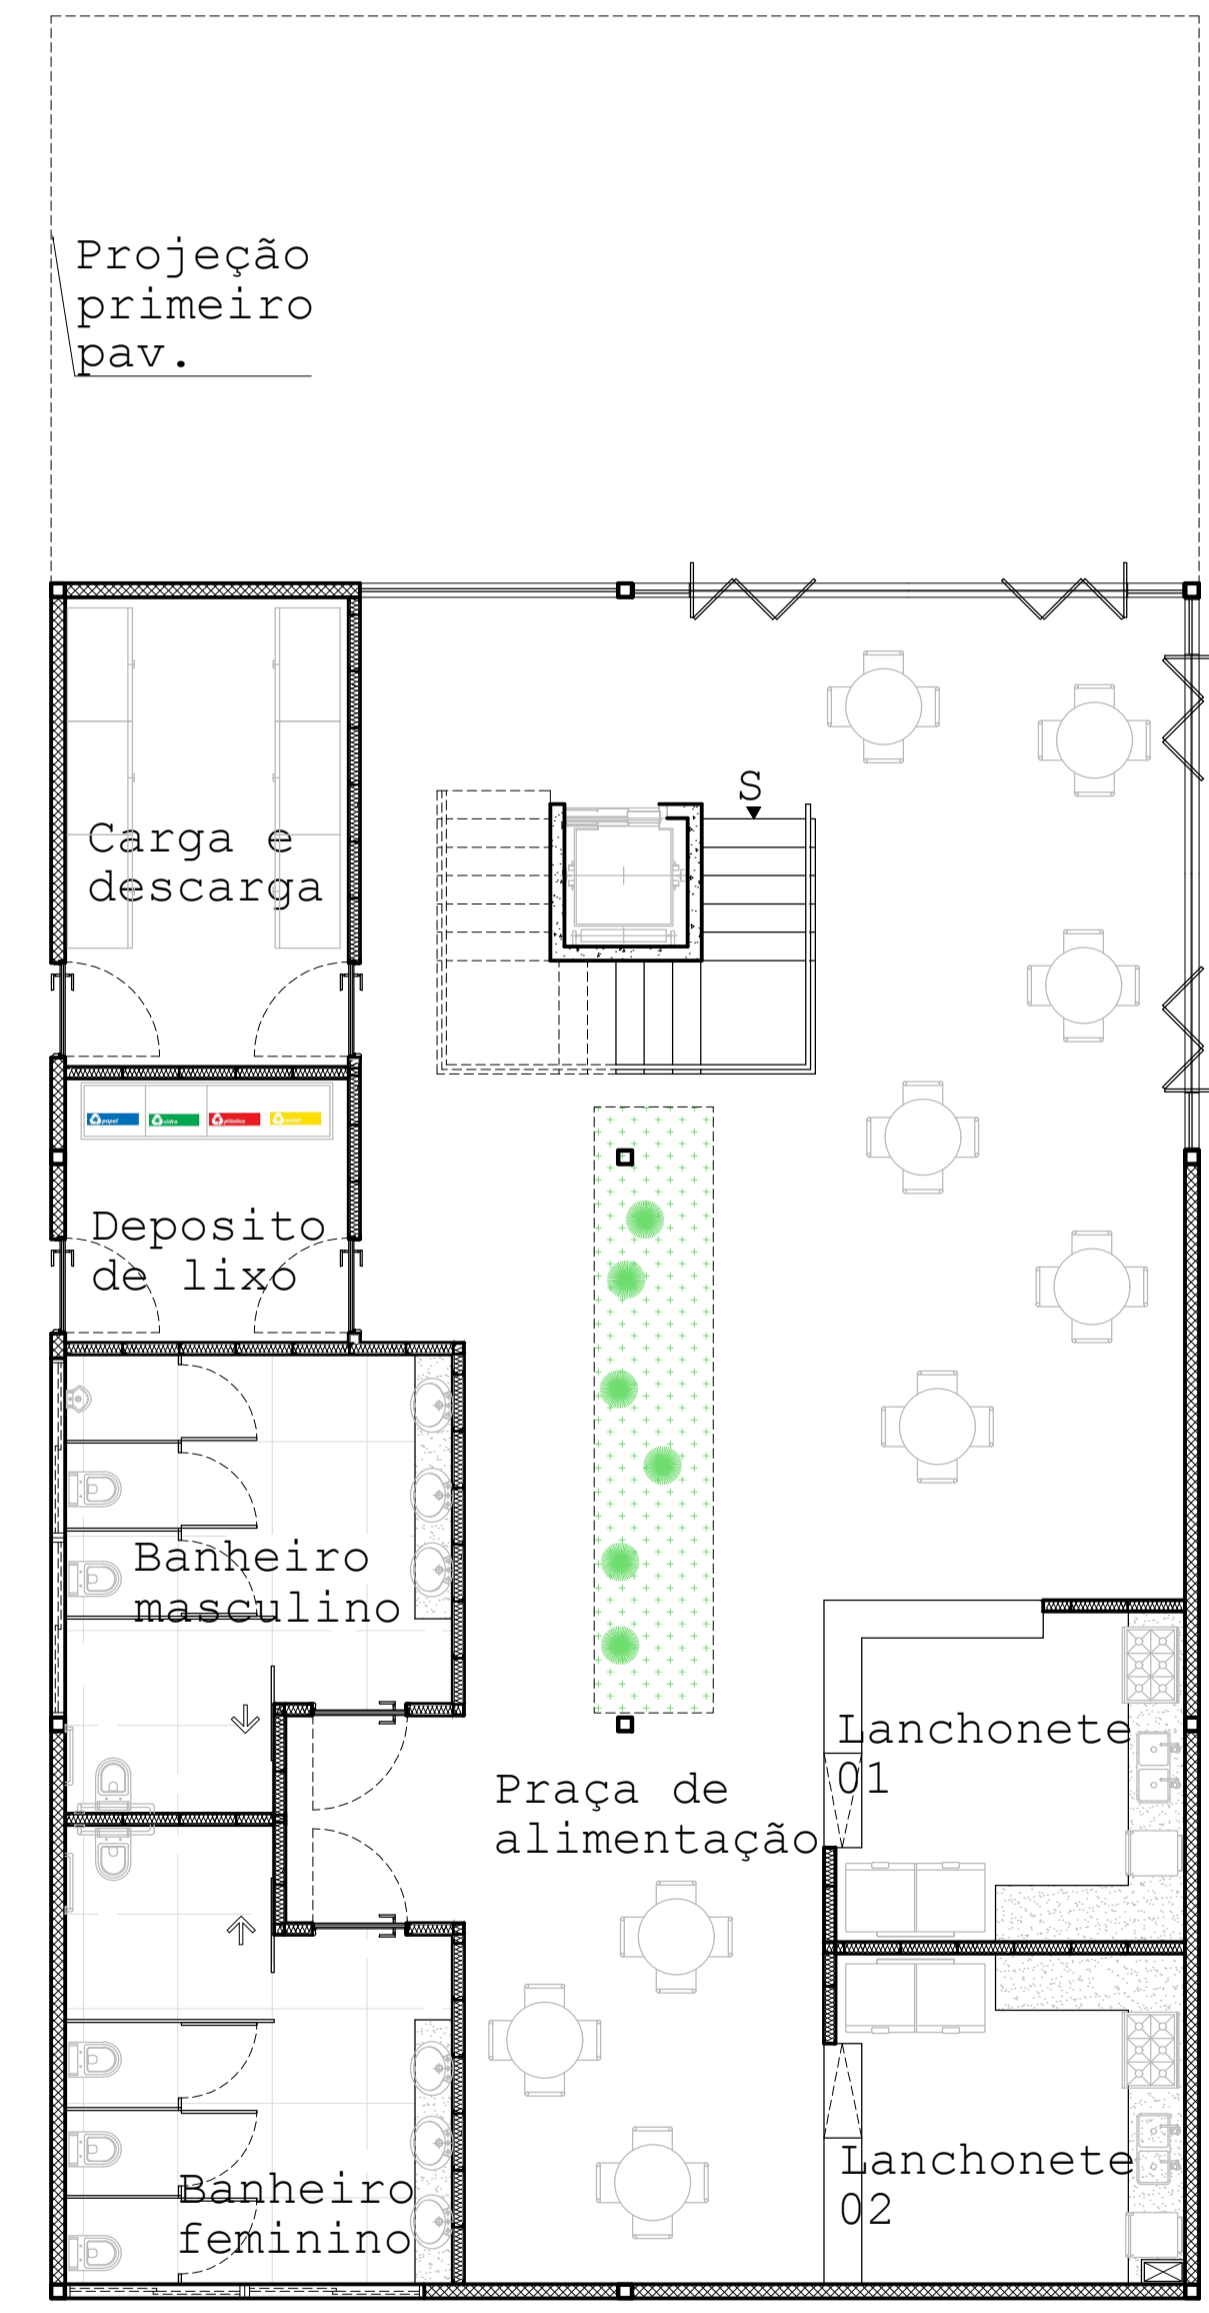

Planta baixa térreo setor administrativo

Escala: 1/80