


○ CORTE TRANSVERSAL B
esc 1:75
— ALVENARIA E LAYOUT INSERIDOS



○ CORTE LONGITUDINAL C
esc 1:75
— ALVENARIA E LAYOUT INSERIDOS

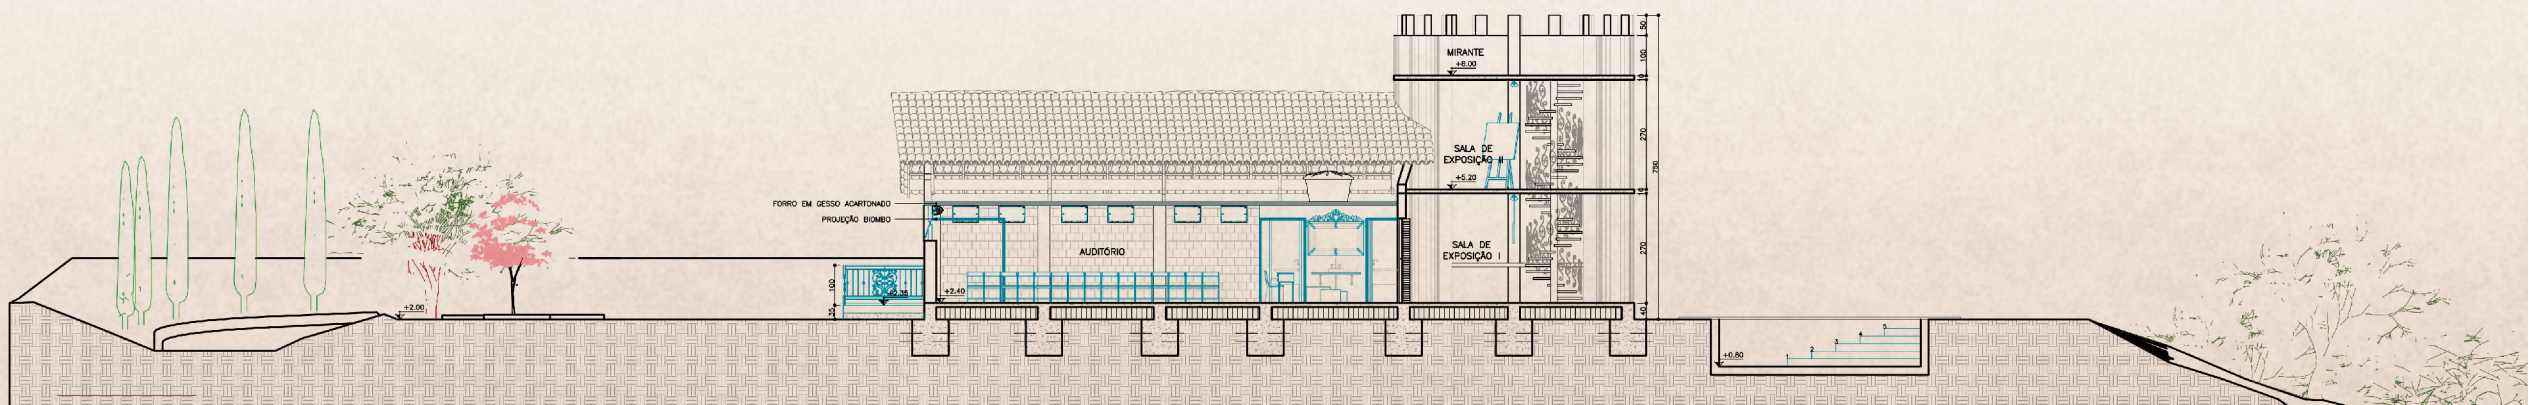

Fachada Leste