



**CORTE EE**  
ESCALA: 1/75  
O.B.S.: Estrutura de alvenaria convencional, com laje maciça de 10cm de espessura e viga de 50cm de altura

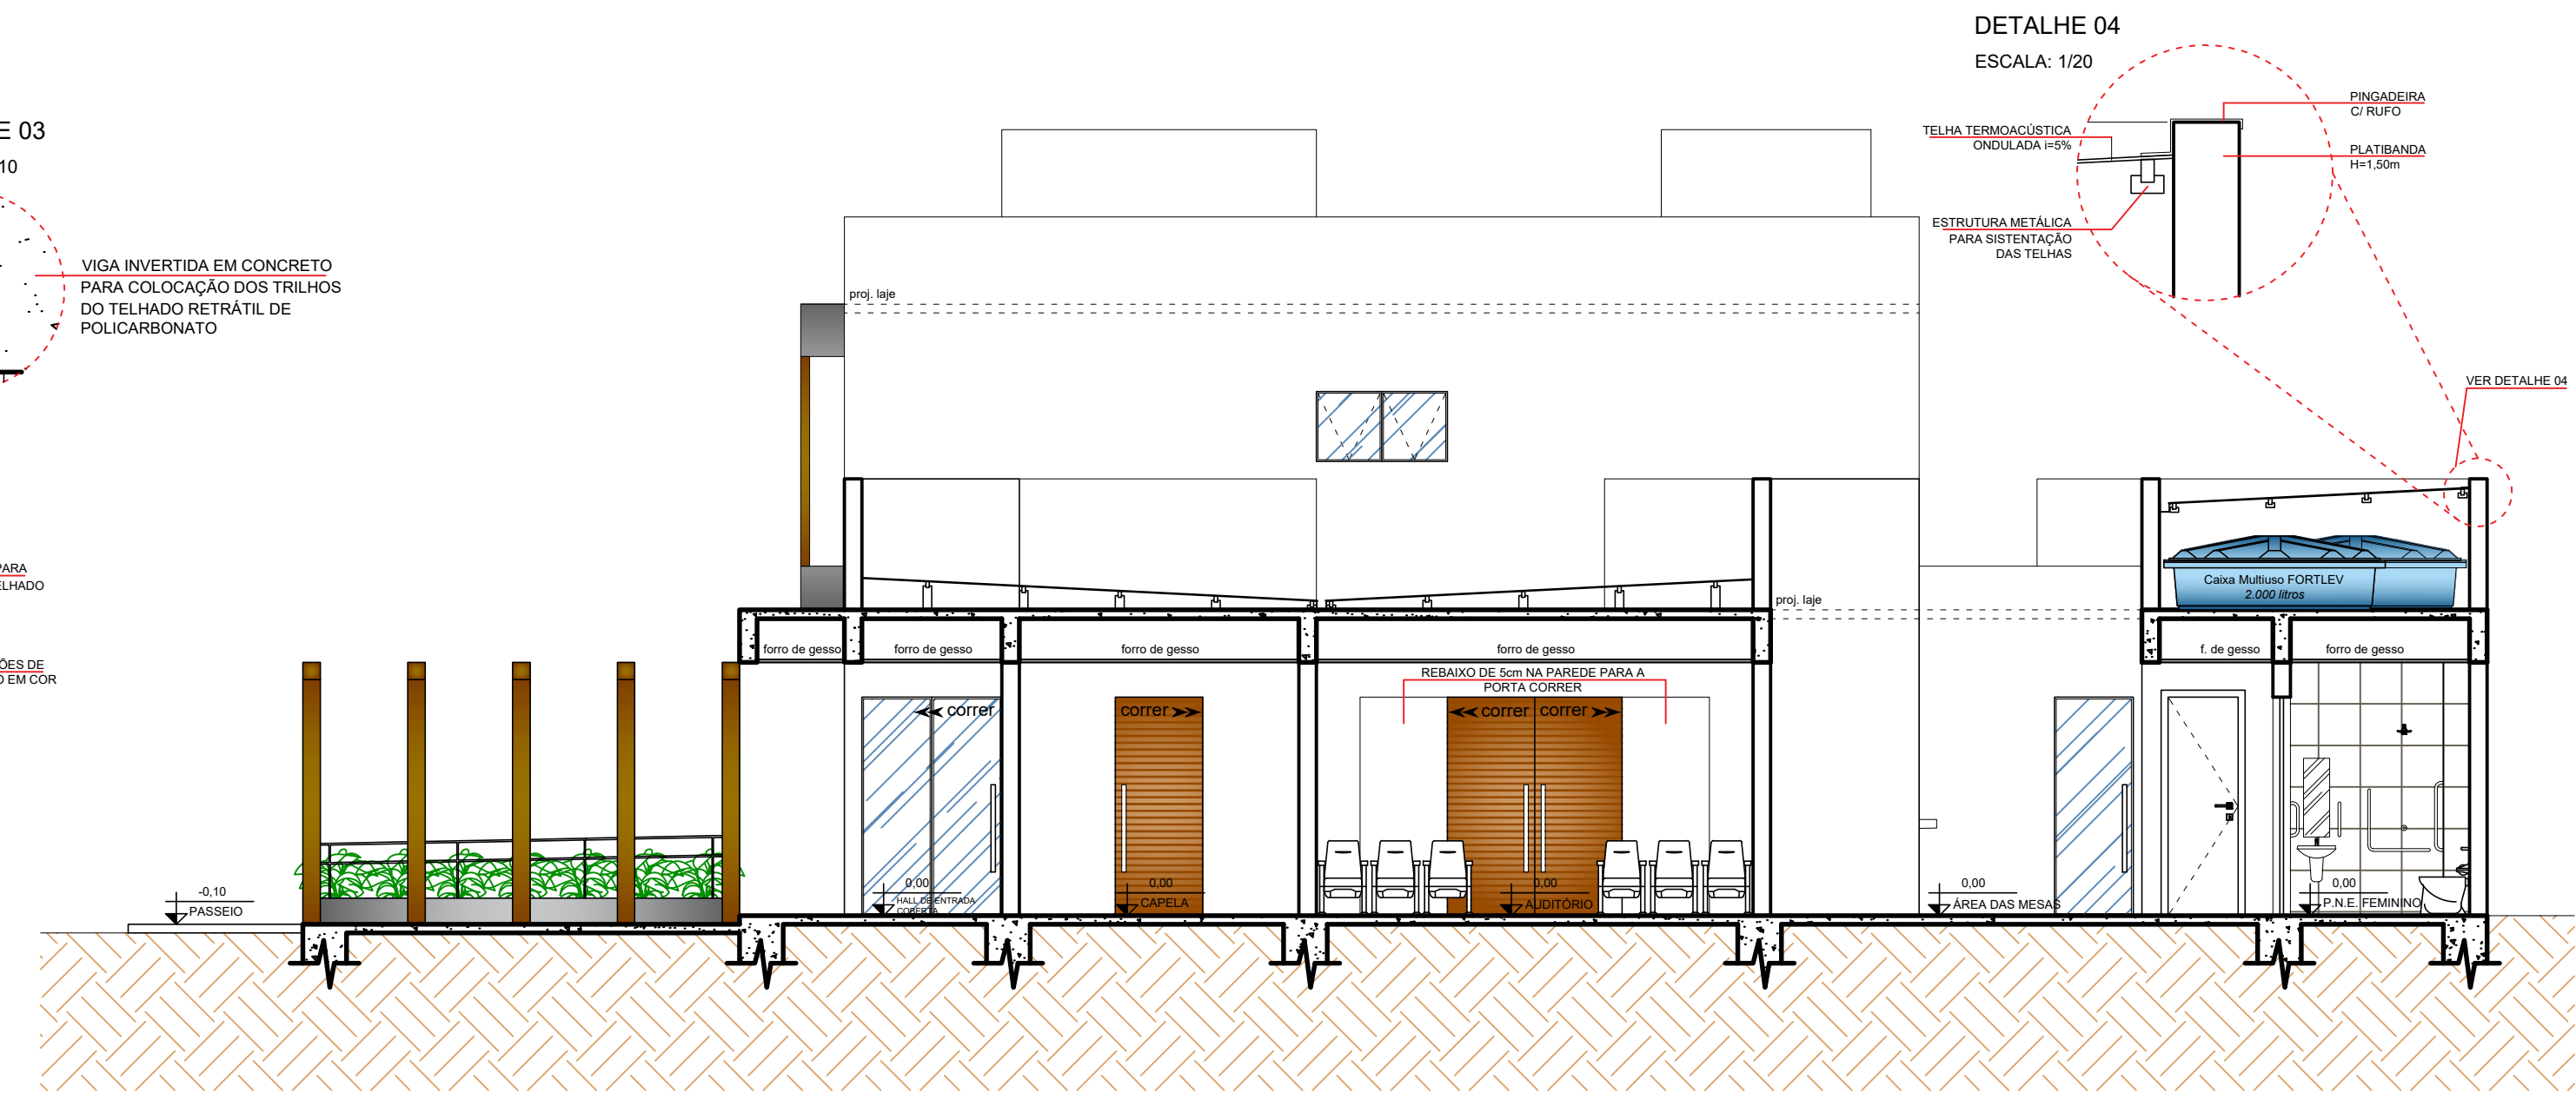

**CORTE FF**  
ESCALA: 1/75  
O.B.S.: Estrutura de alvenaria convencional, com laje maciça de 10cm de espessura e viga de 50cm de altura

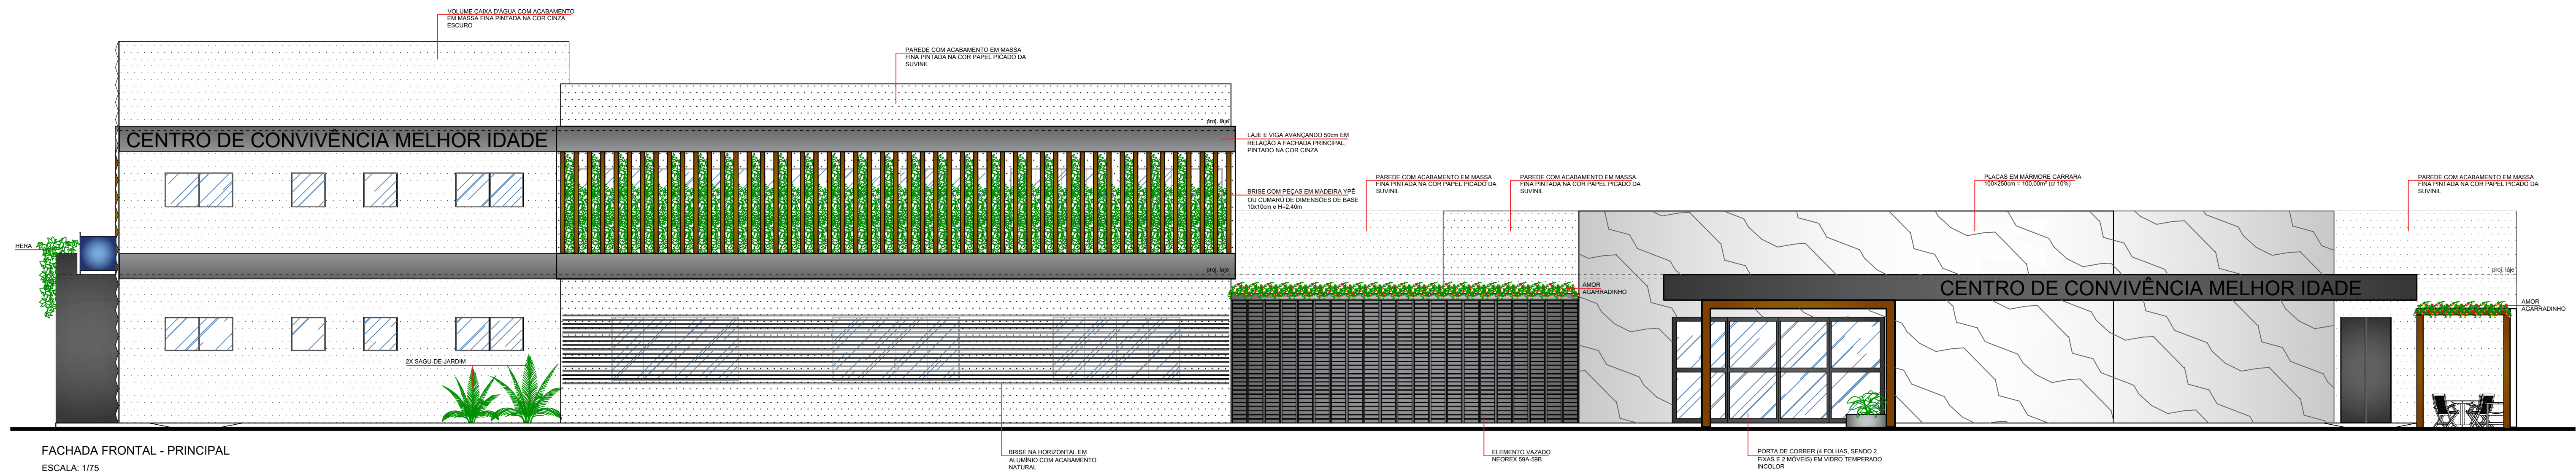

**FACHADA FRONTAL - PRINCIPAL**  
ESCALA: 1/75



**FACHADA FRONTAL - PRINCIPAL (IMAGEM 3D)**  
ESCALA: 1/75