



CORTE EE
ESCALA: 1/75
O.B.S.: Estrutura de alvenaria convencional, com laje maciça de 10cm de espessura e viga de 50cm de altura

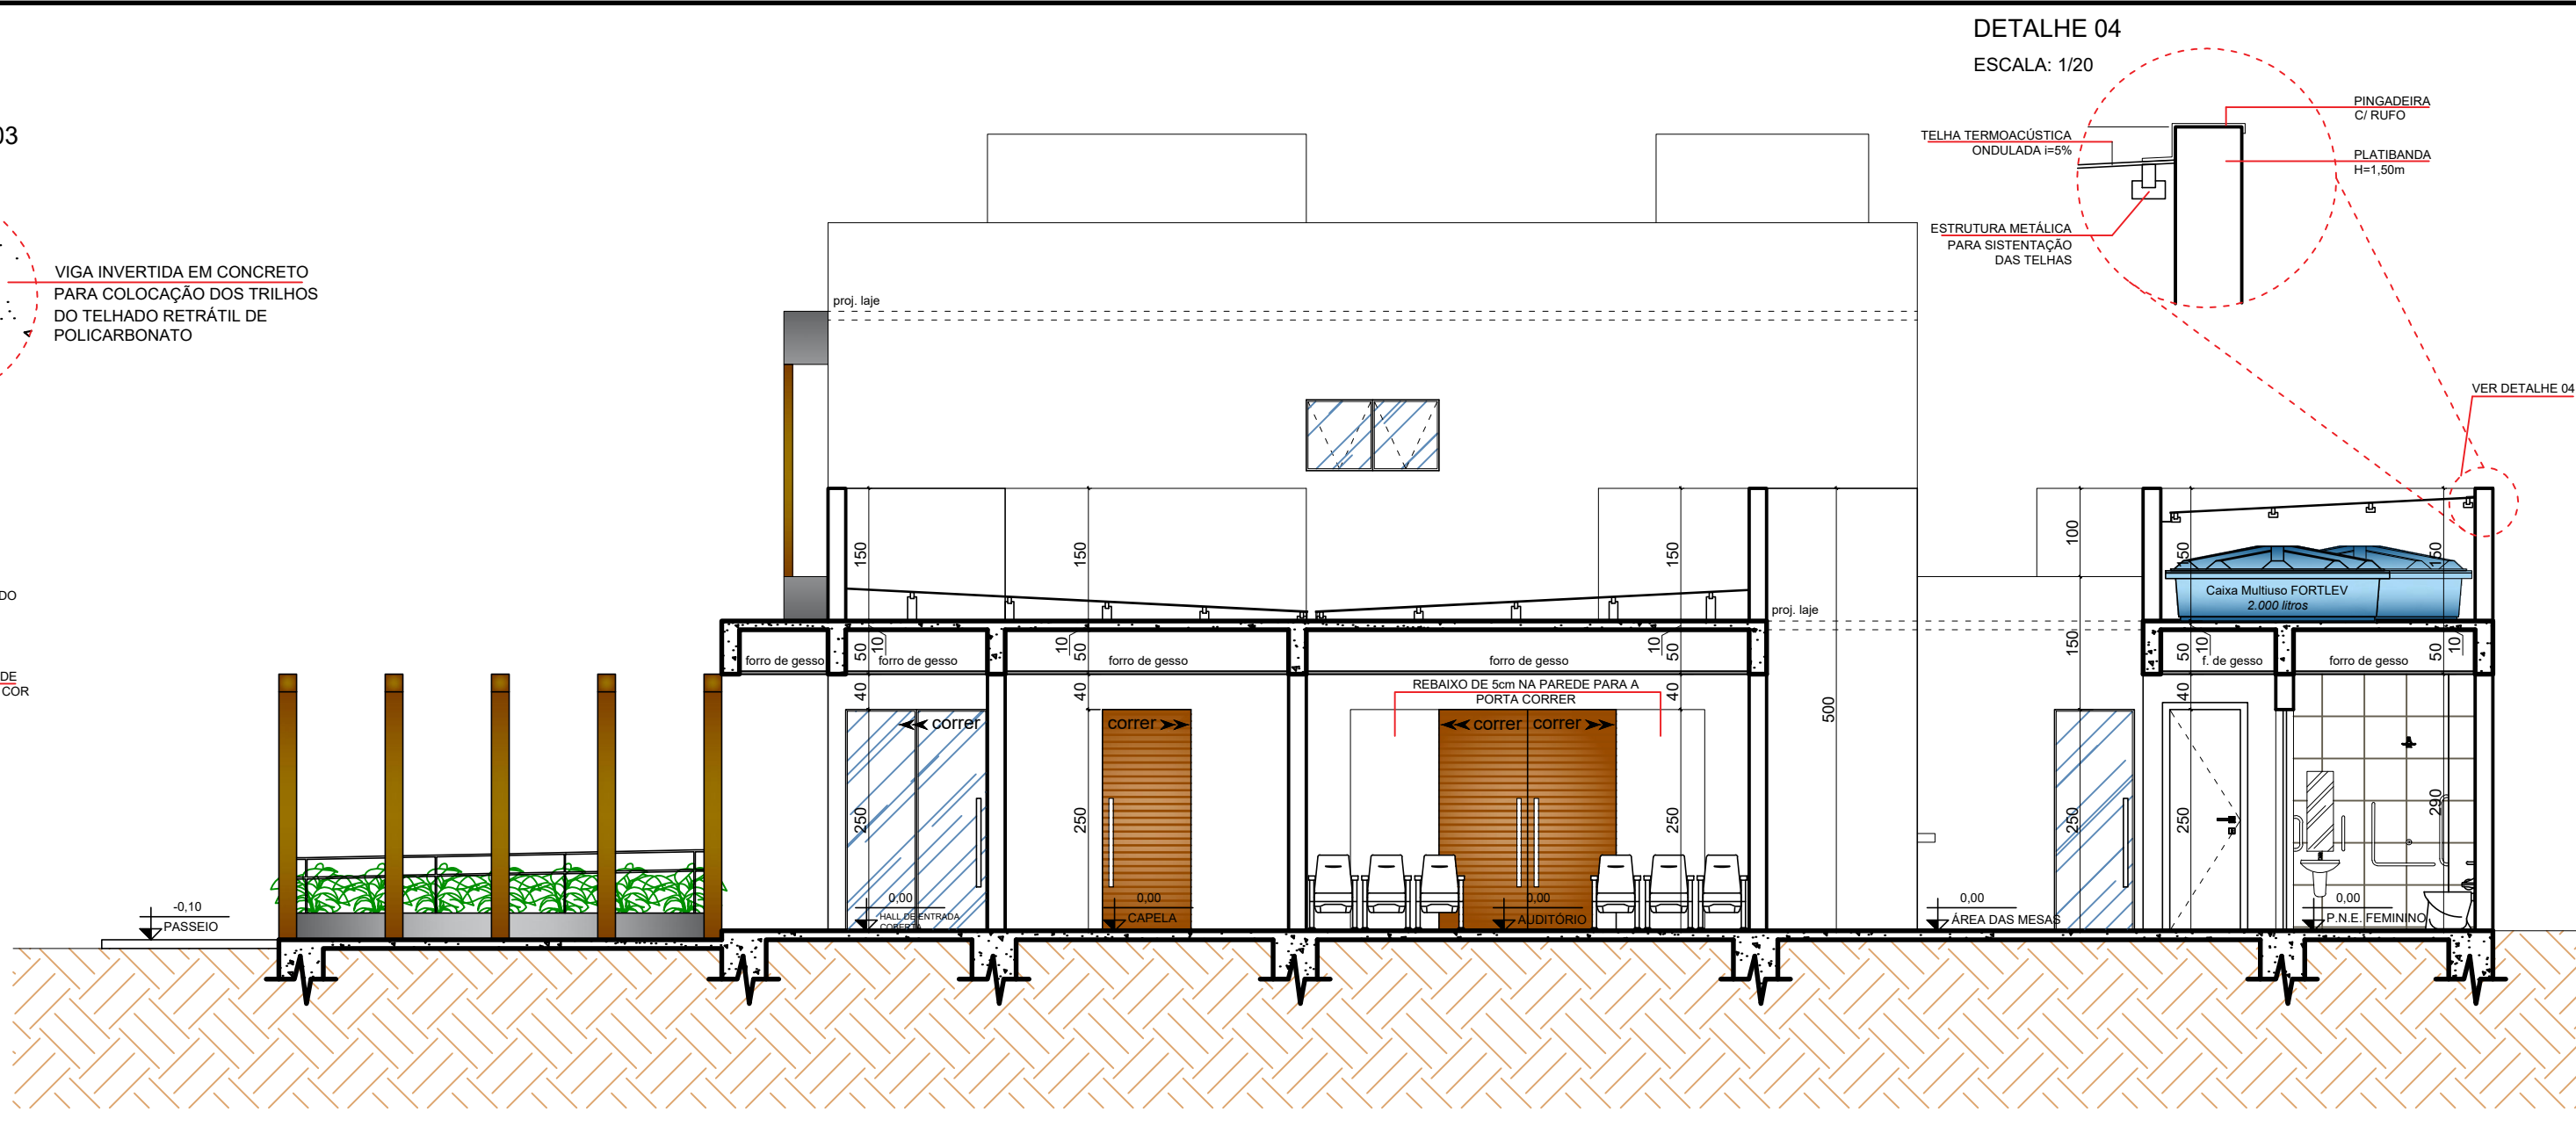

CORTE FF
ESCALA: 1/75
O.B.S.: Estrutura de alvenaria convencional, com laje maciça de 10cm de espessura e viga de 50cm de altura

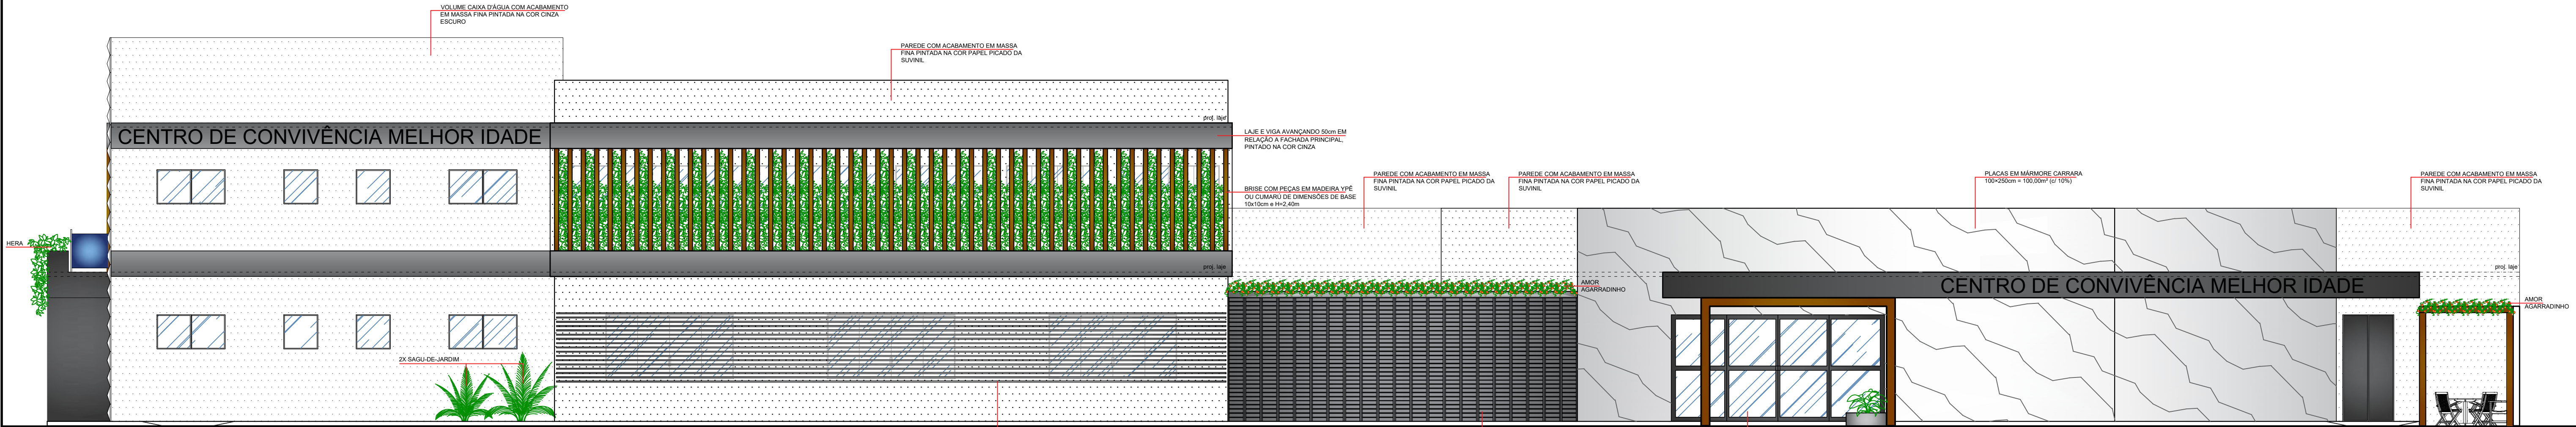

FACHADA FRONTAL - PRINCIPAL
ESCALA: 1/75



FACHADA FRONTAL - PRINCIPAL (IMAGEM 3D)
ESCALA: 1/75