



PLANTA BAIXA  
Esc.: 1/100


COBERTURA  
Esc.: 1/100

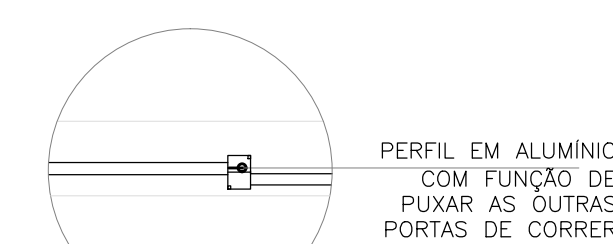


DET. 01  
Esc.: 1/25

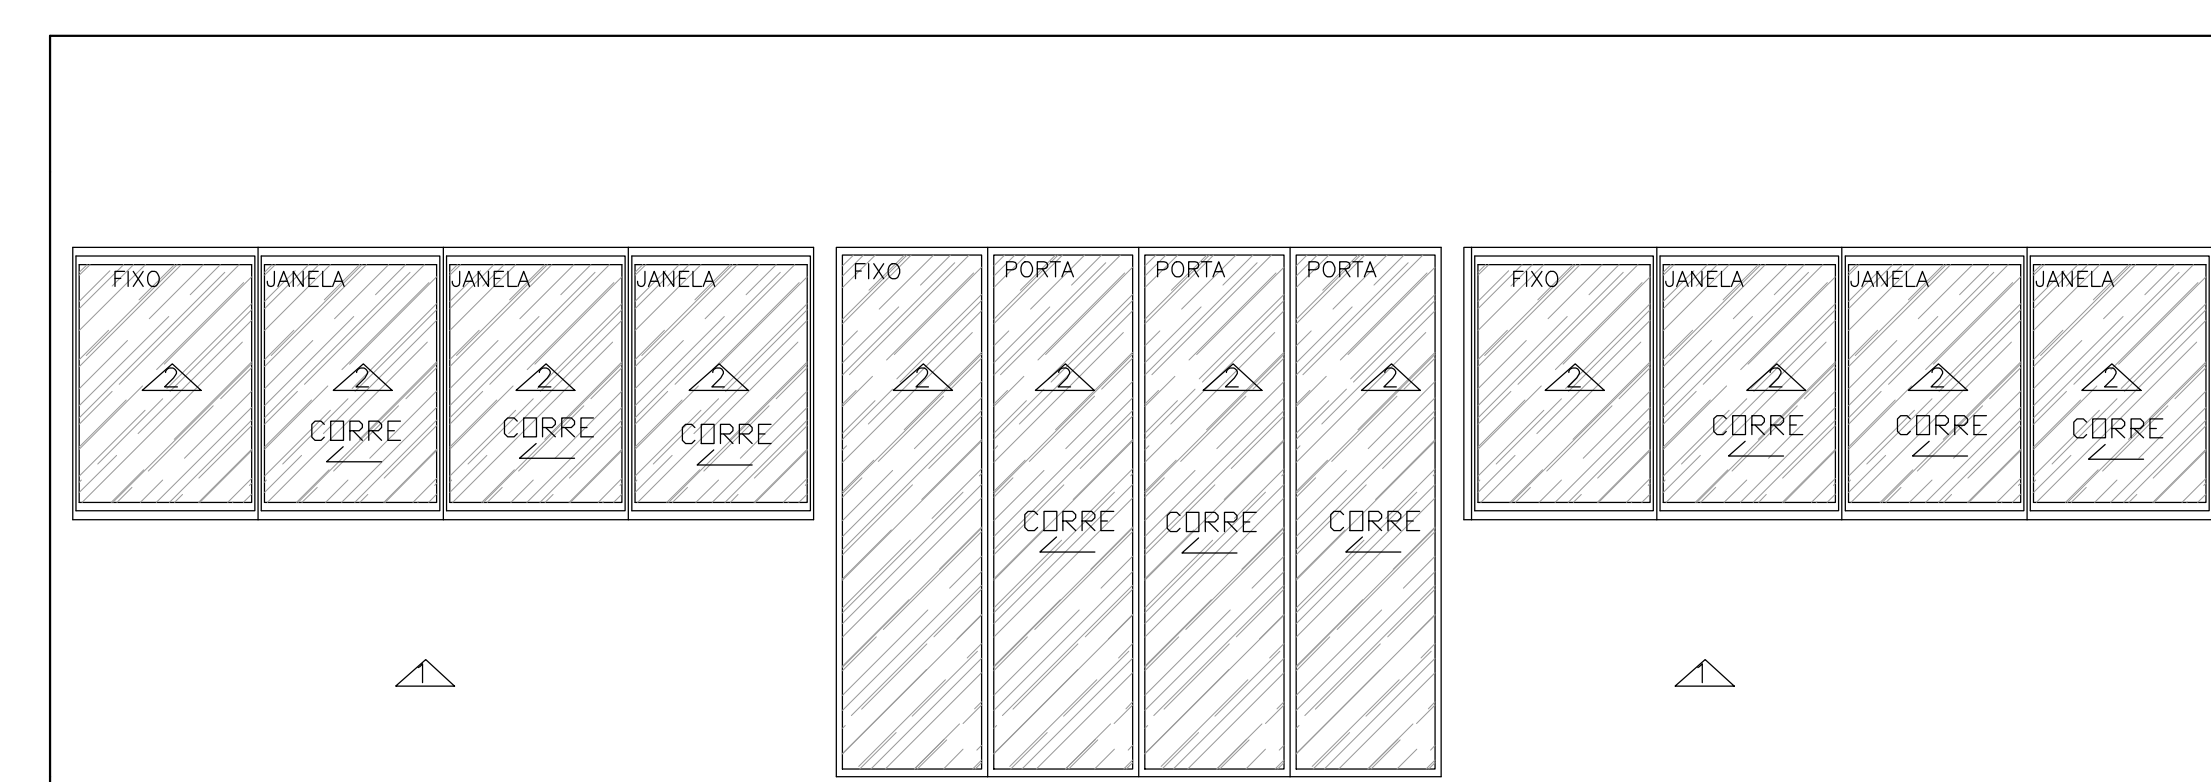


FACHADA FRONTAL  
Esc.: 1/50

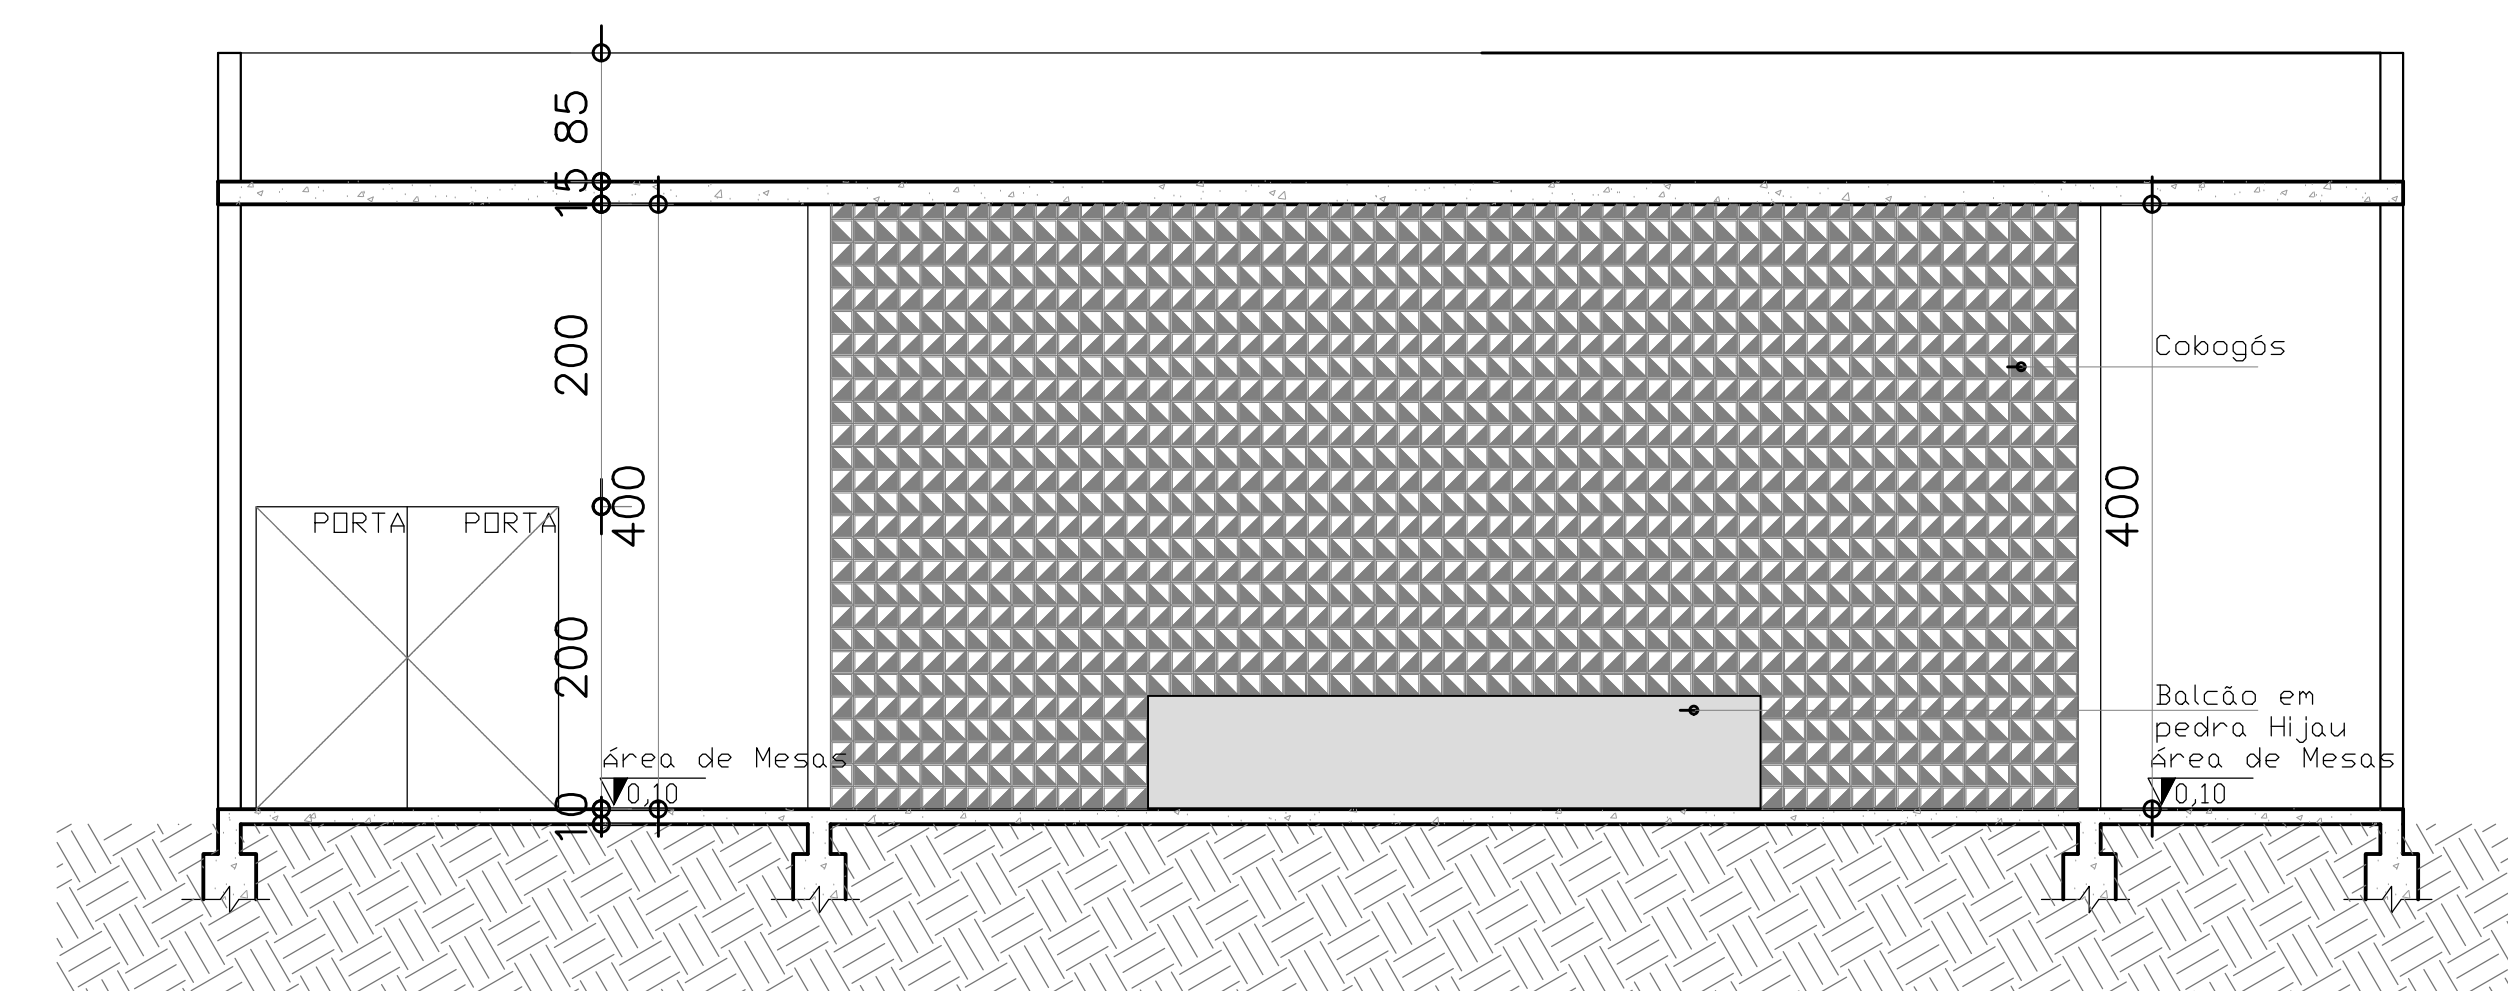


CORTE AA  
Esc.: 1/50

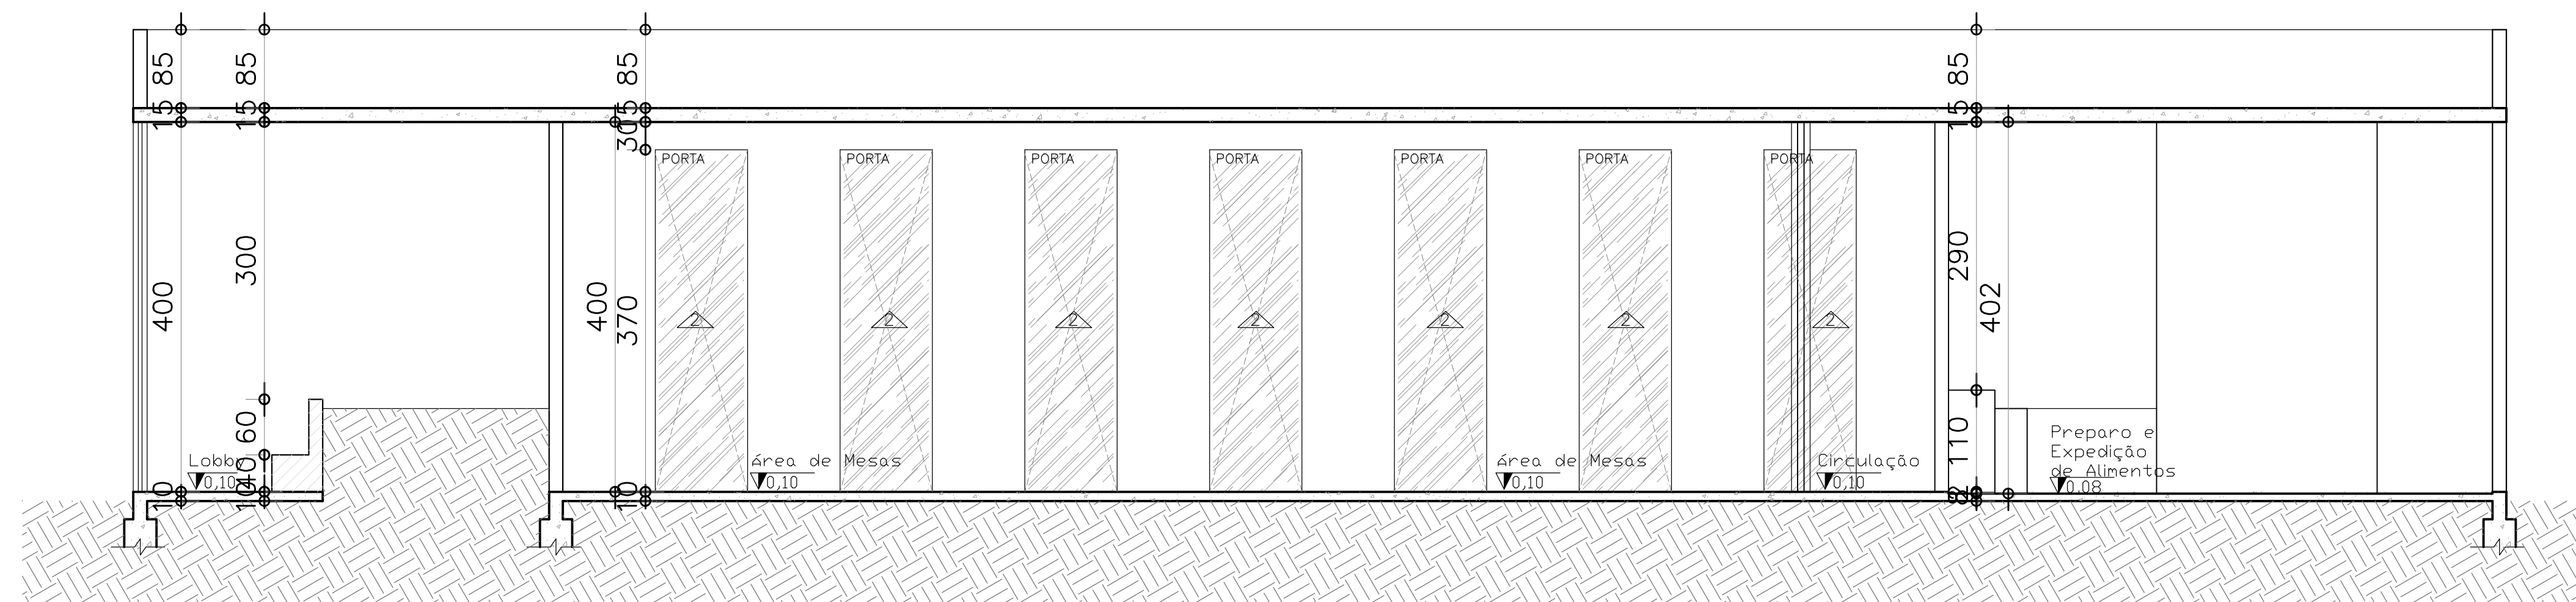


CORTE BB  
Esc.: 1/50

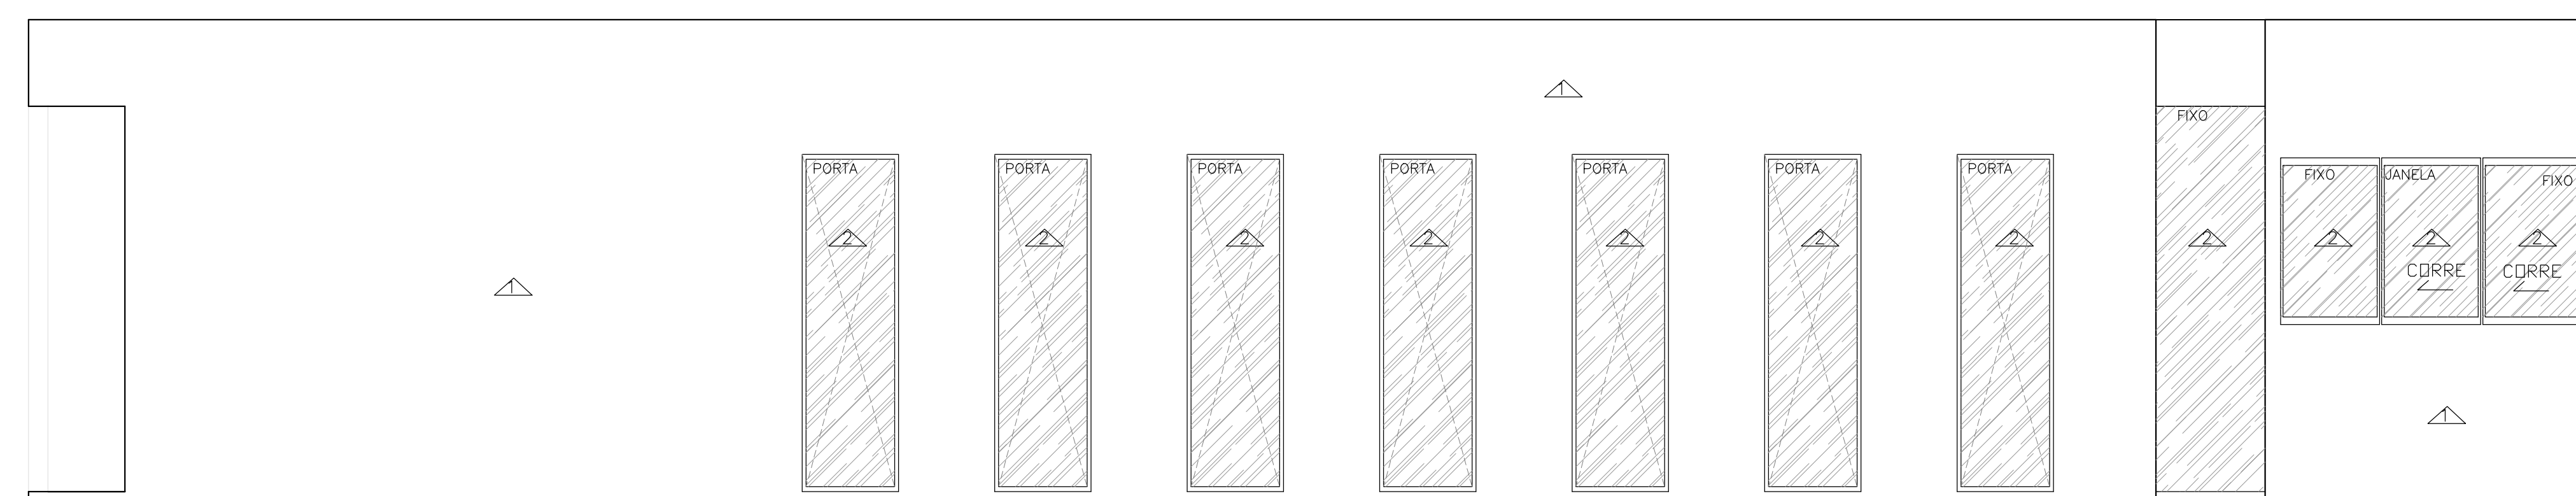

FACHADA LATERAL ESQUERDA  
Esc.: 1/50

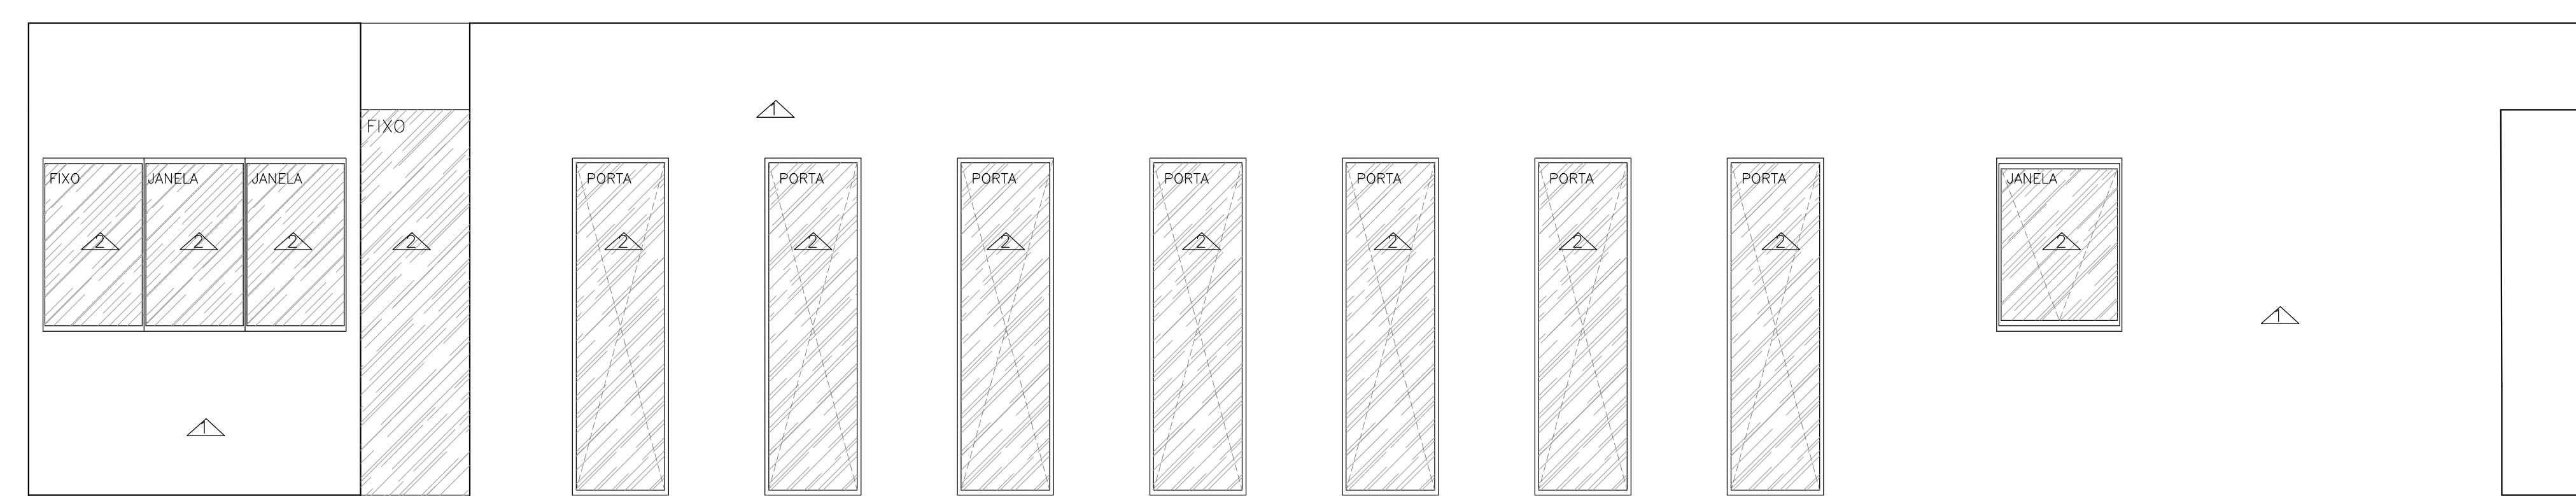

FACHADA LATERAL DIREITA  
Esc.: 1/50

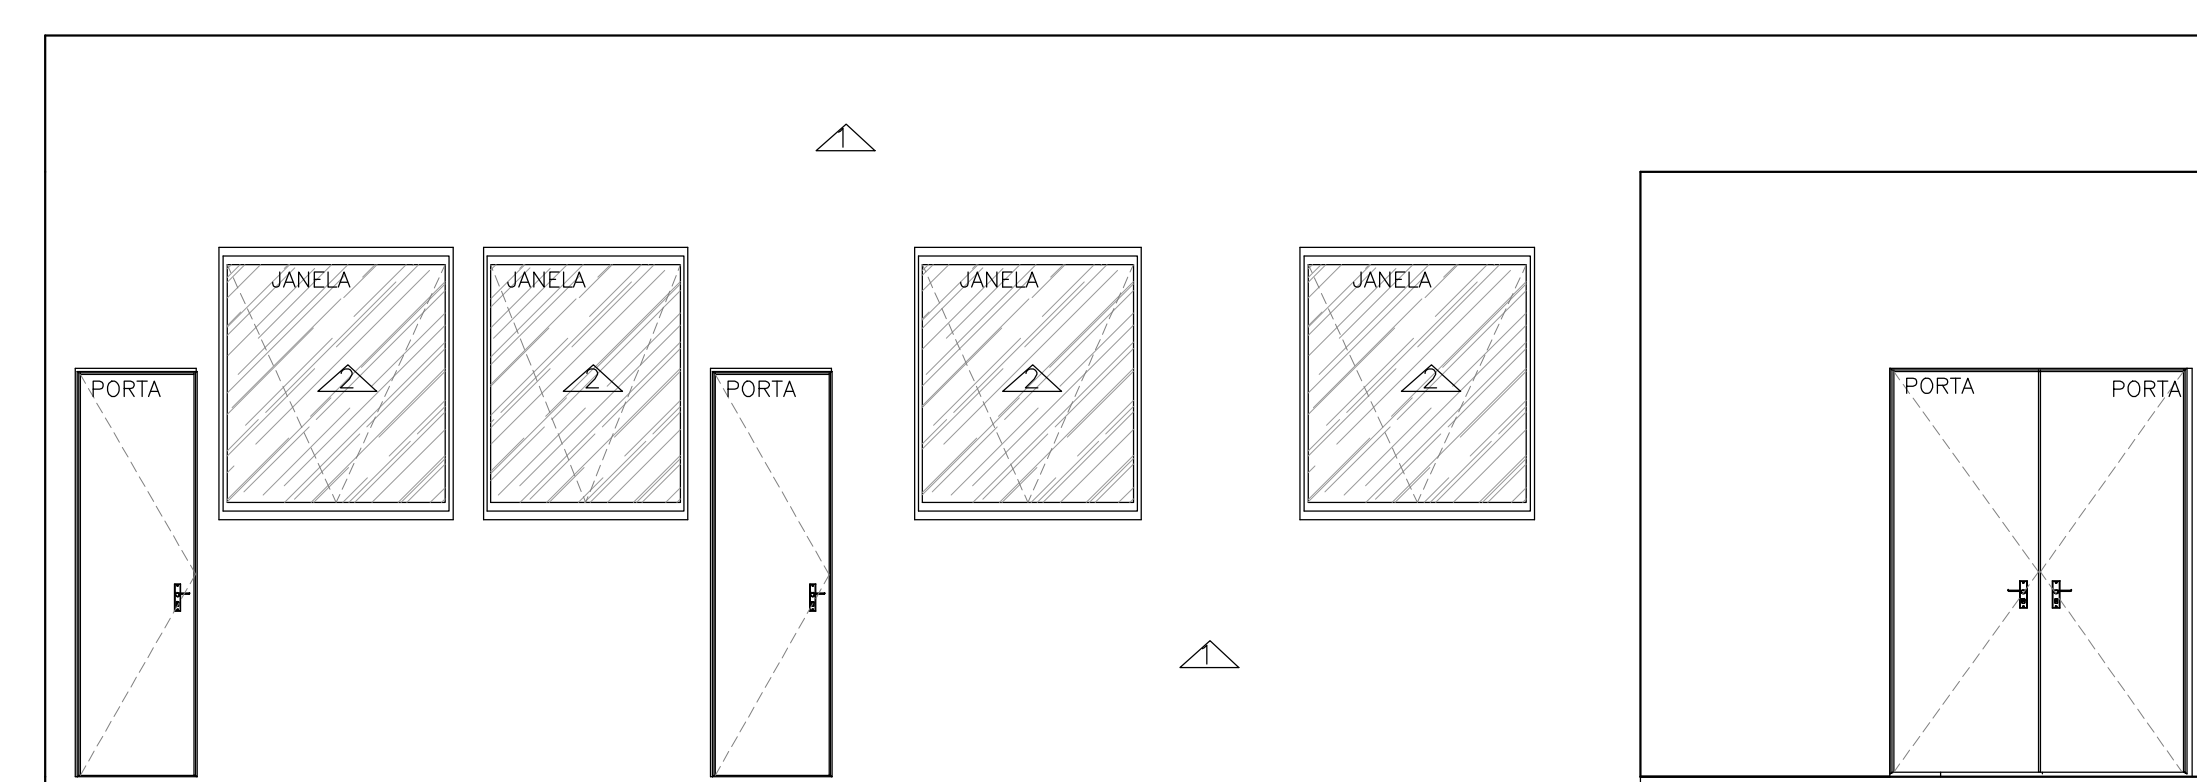

FACHADA POSTERIOR  
Esc.: 1/50