



CORTE TRANSVERSAL BB | ESCALA 1:175

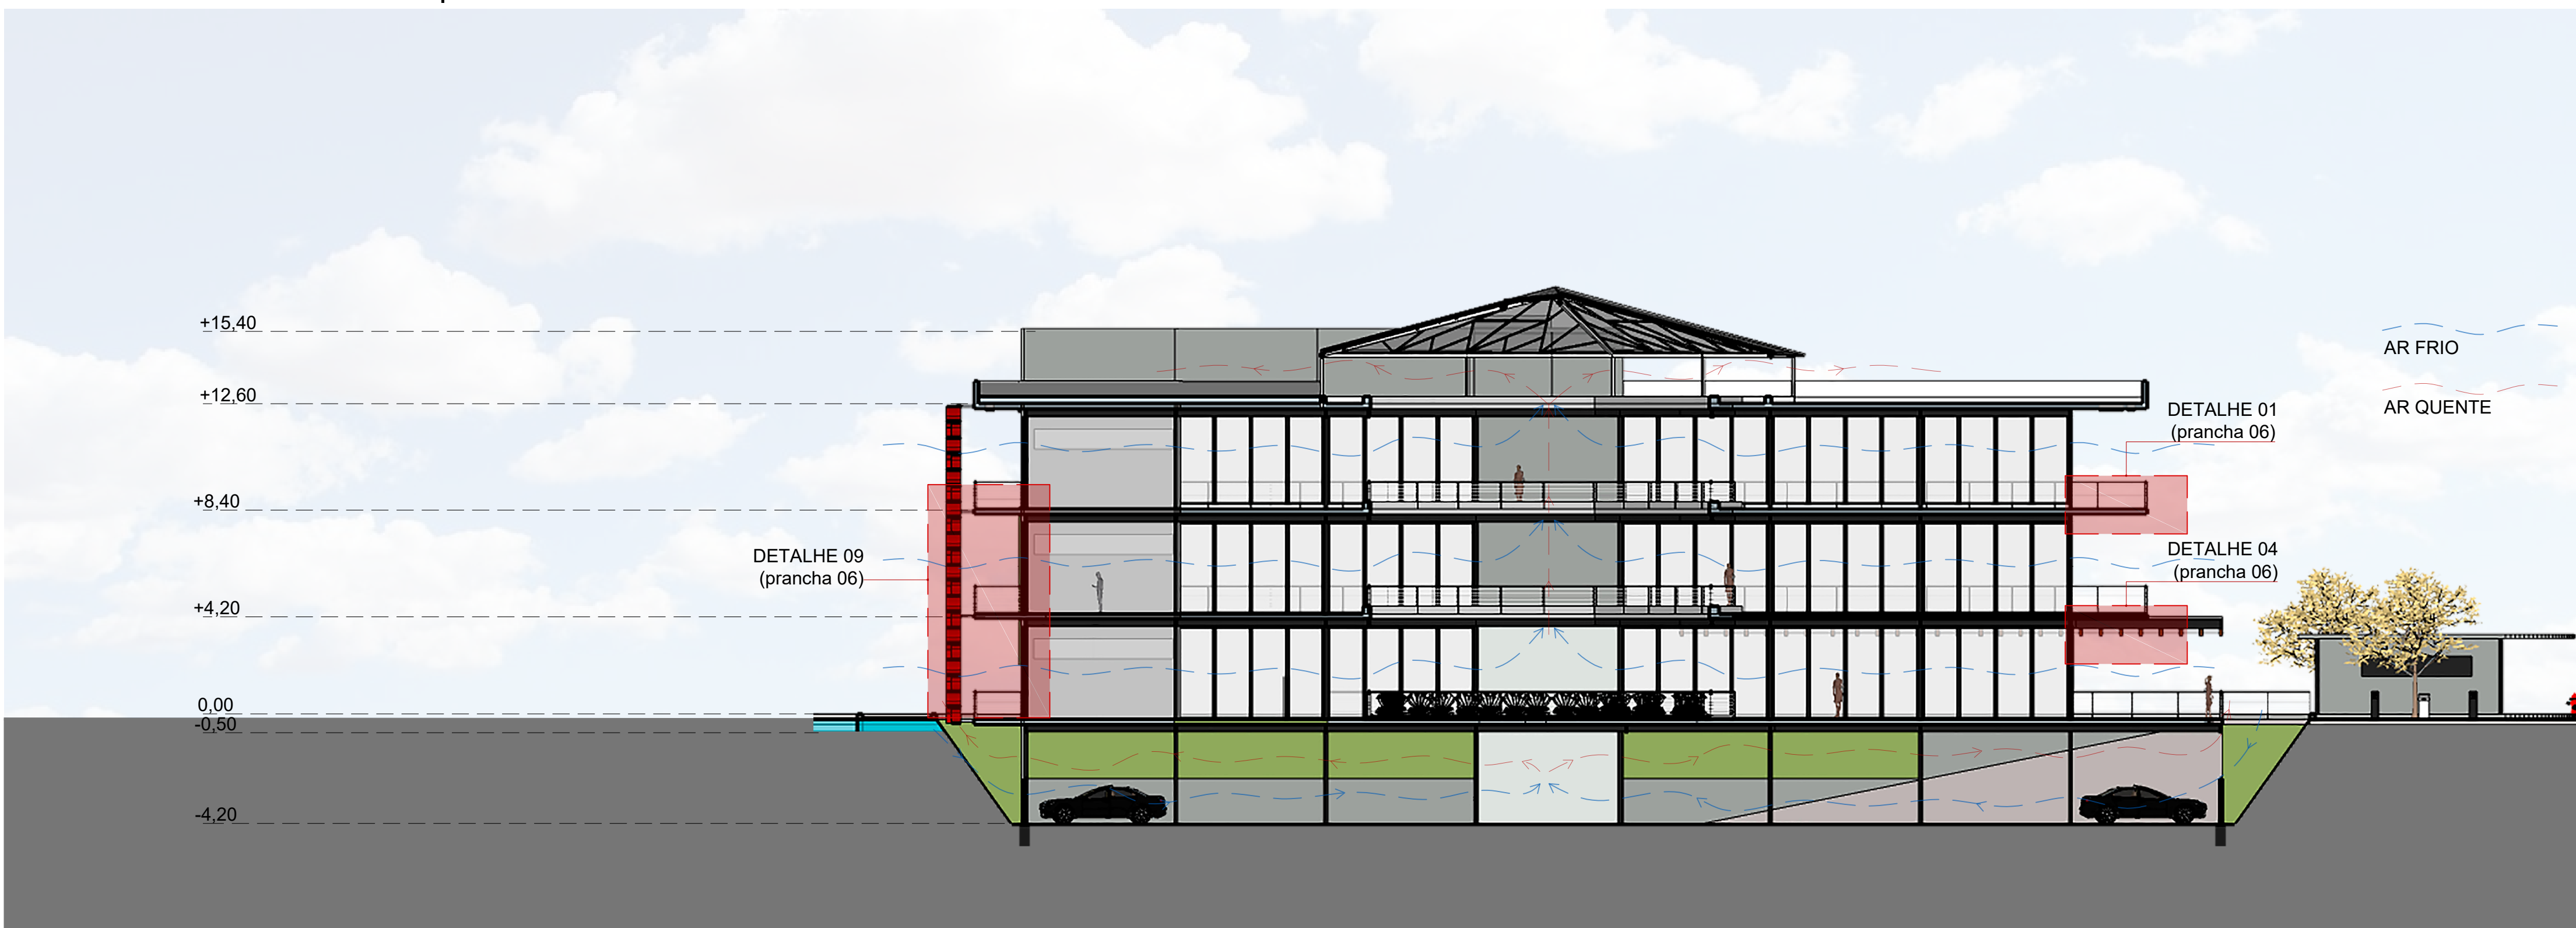

PLANTA SUBSOLO | ESCALA 1:175

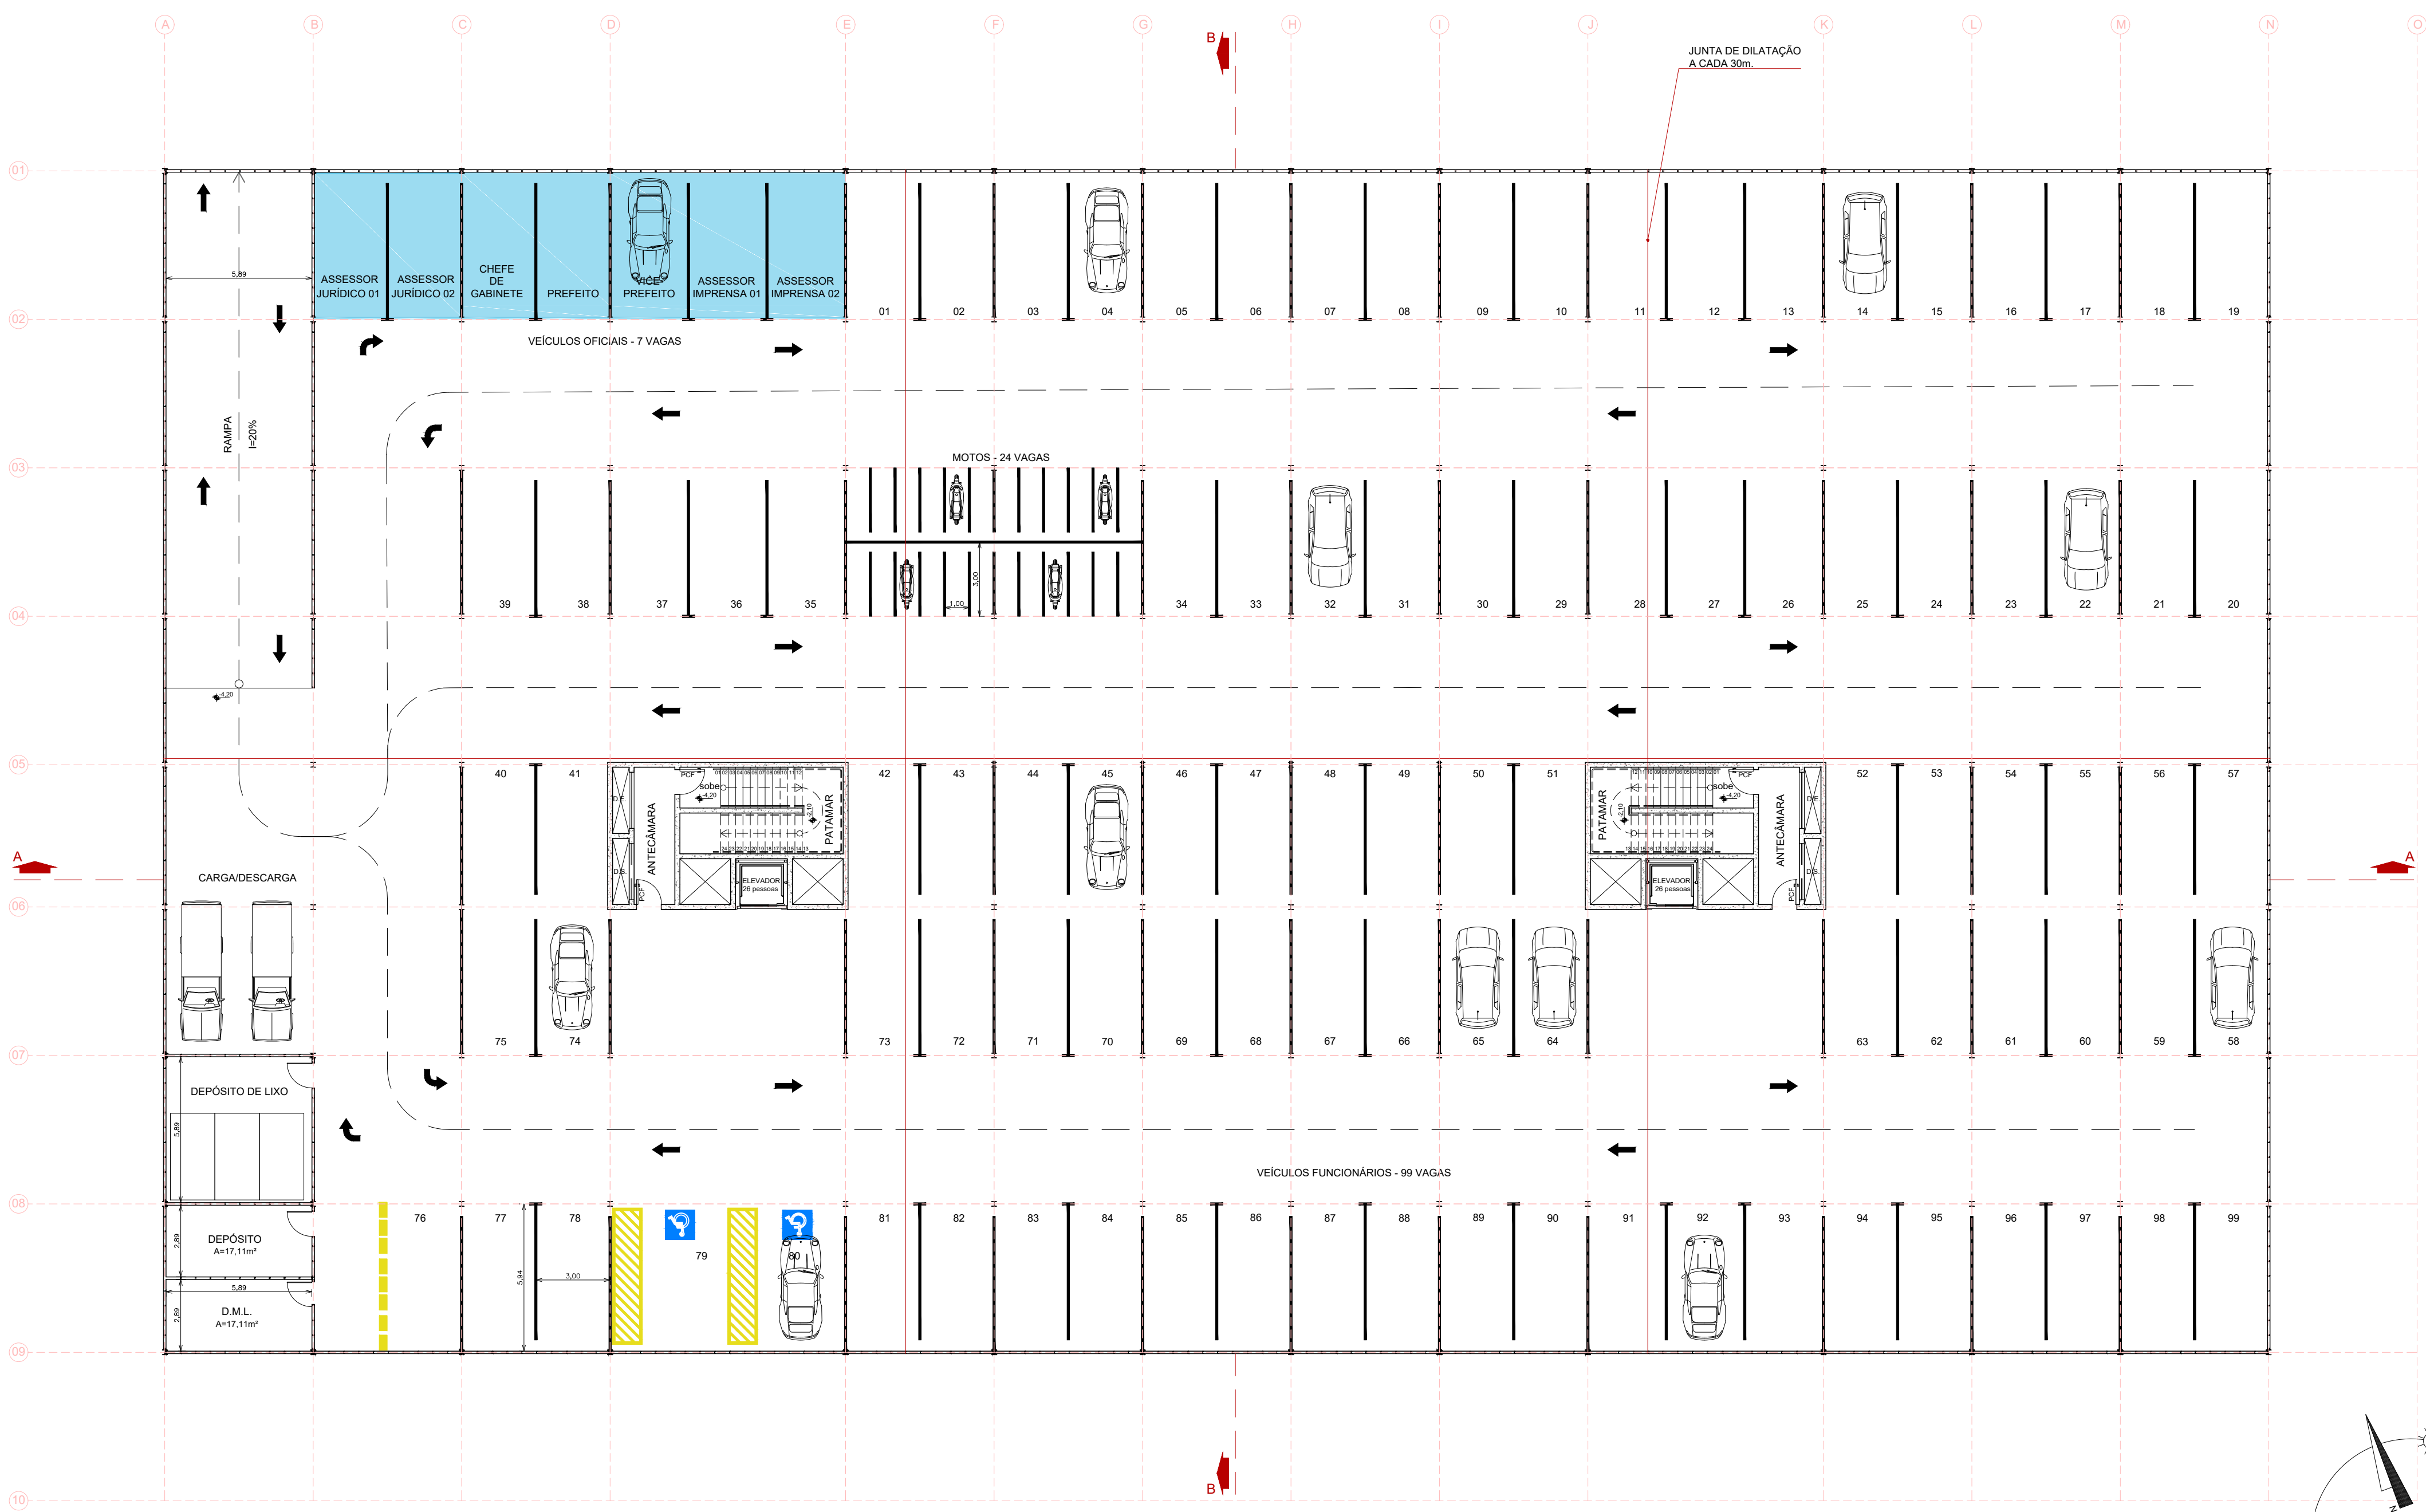

CORTE LONGITUDINAL AA | ESCALA 1:175

