
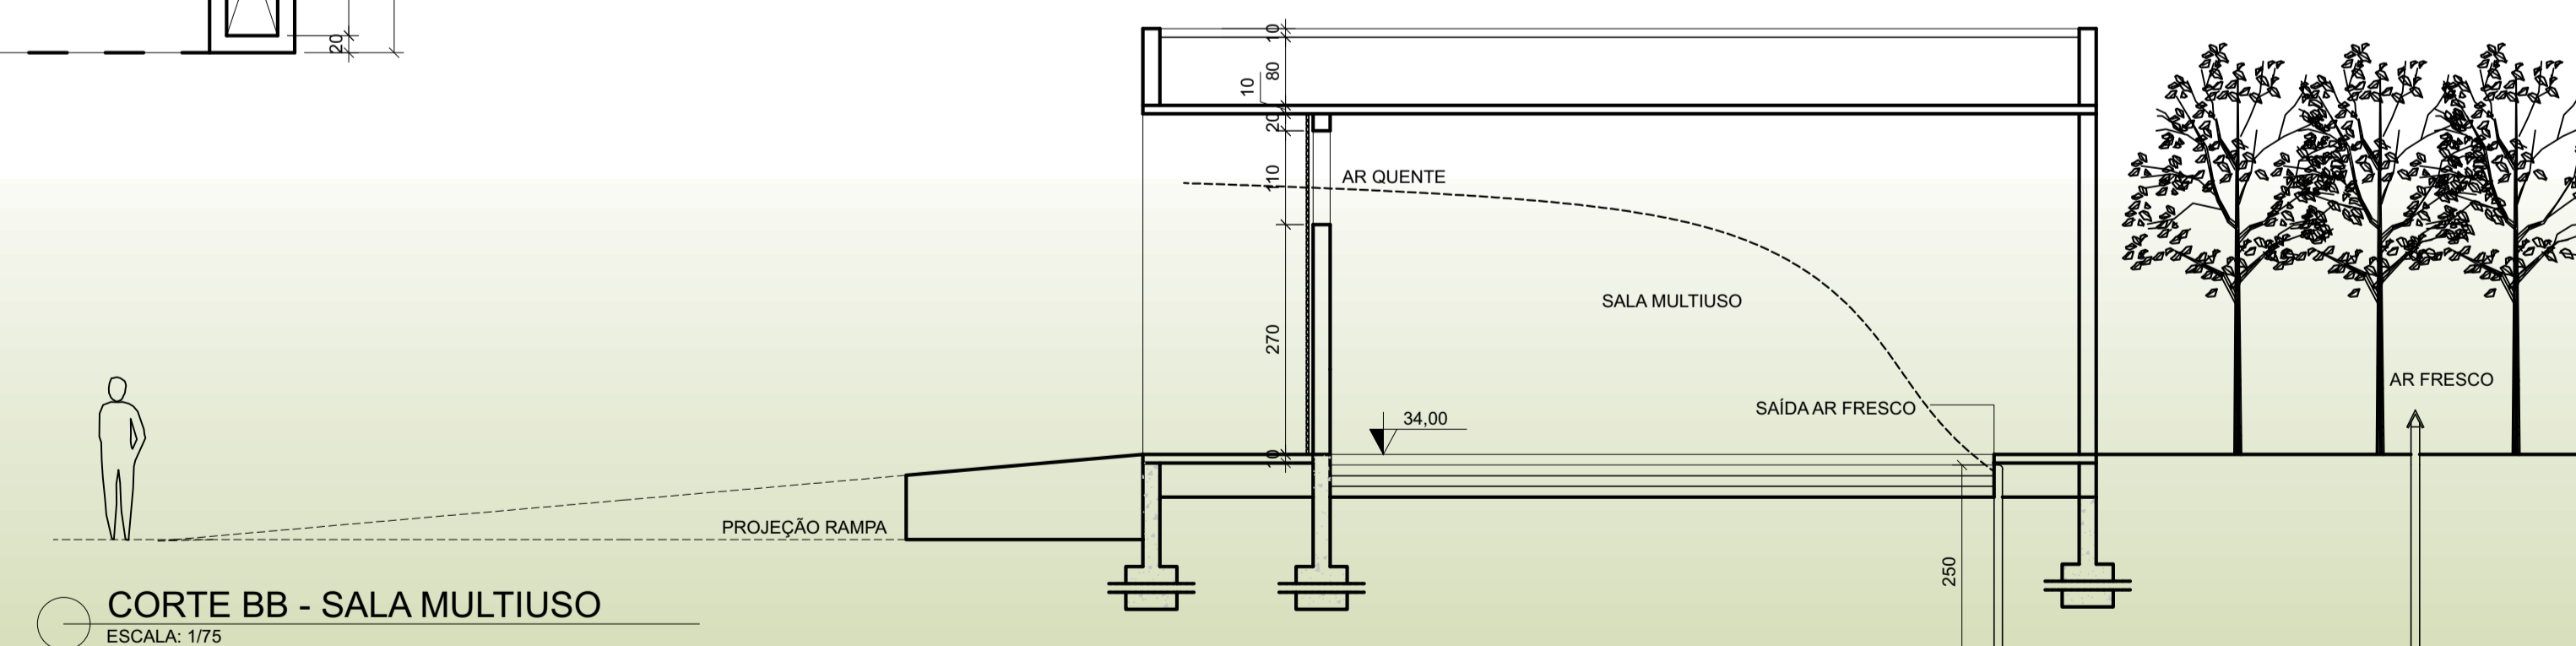
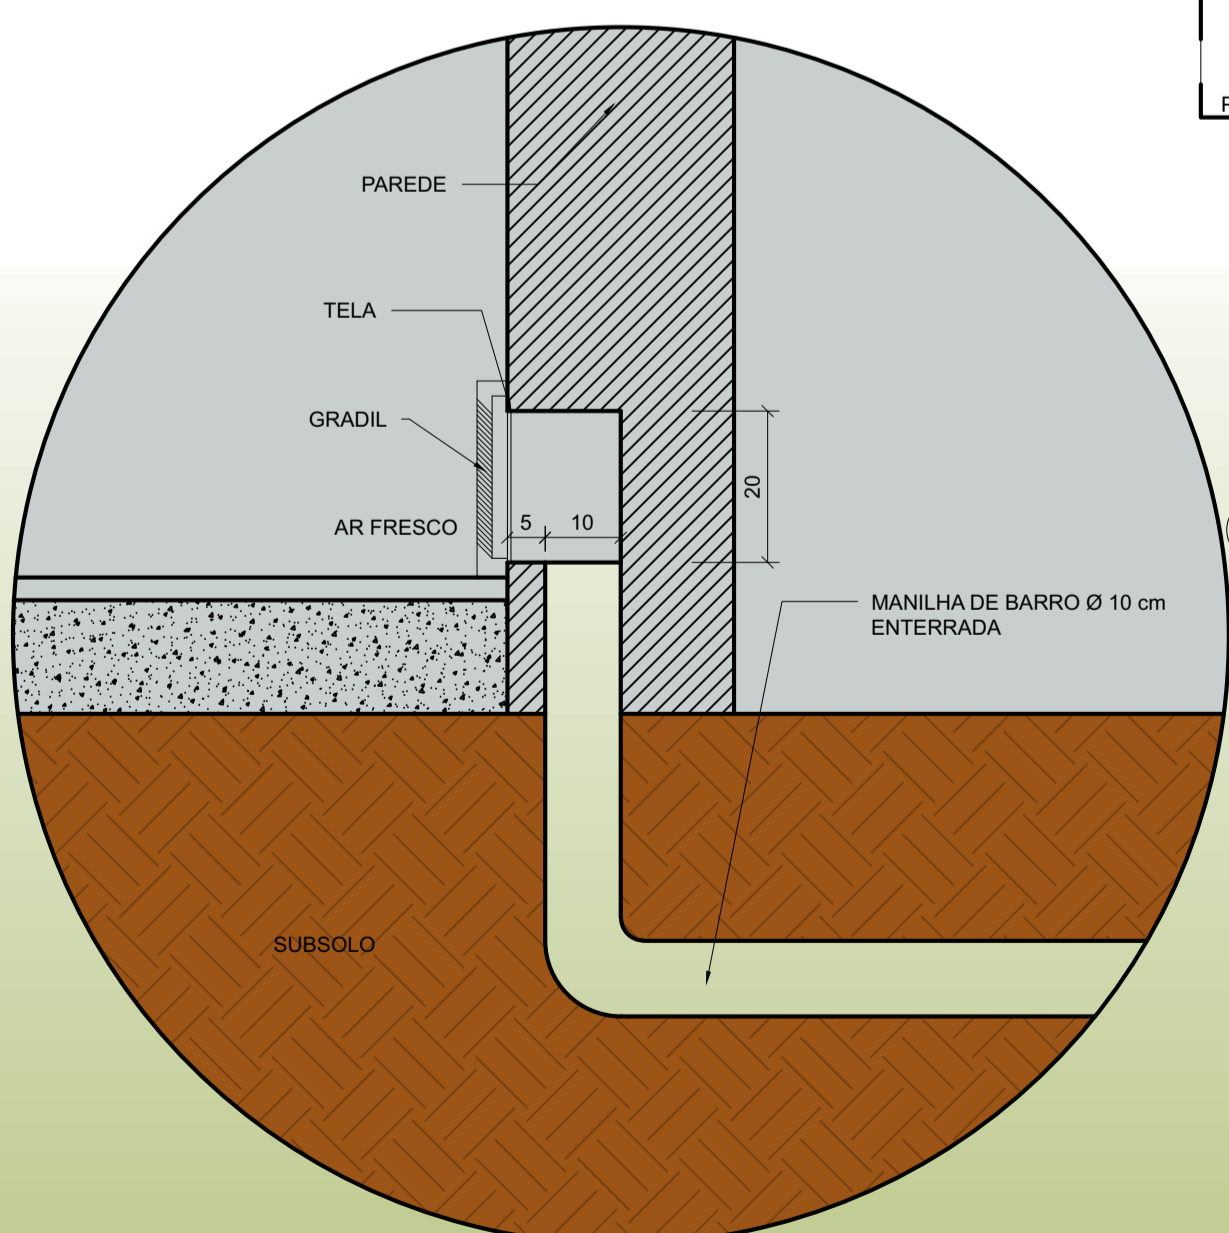
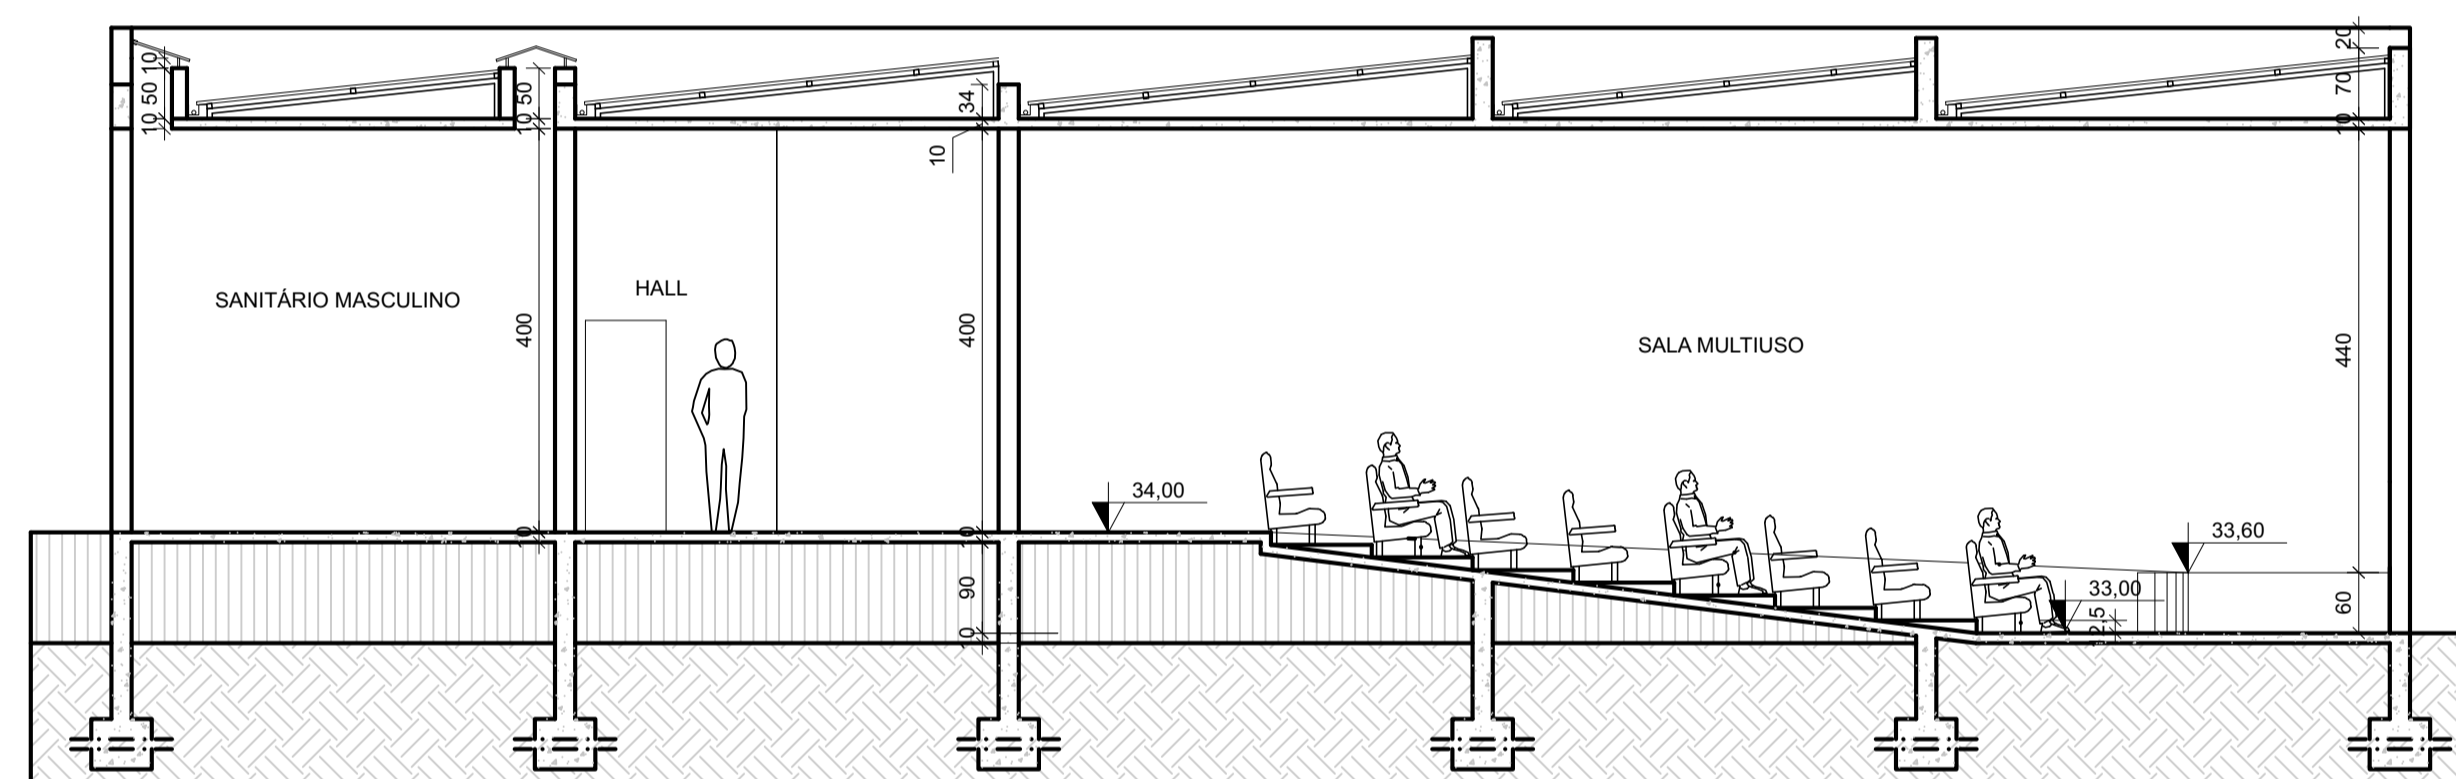
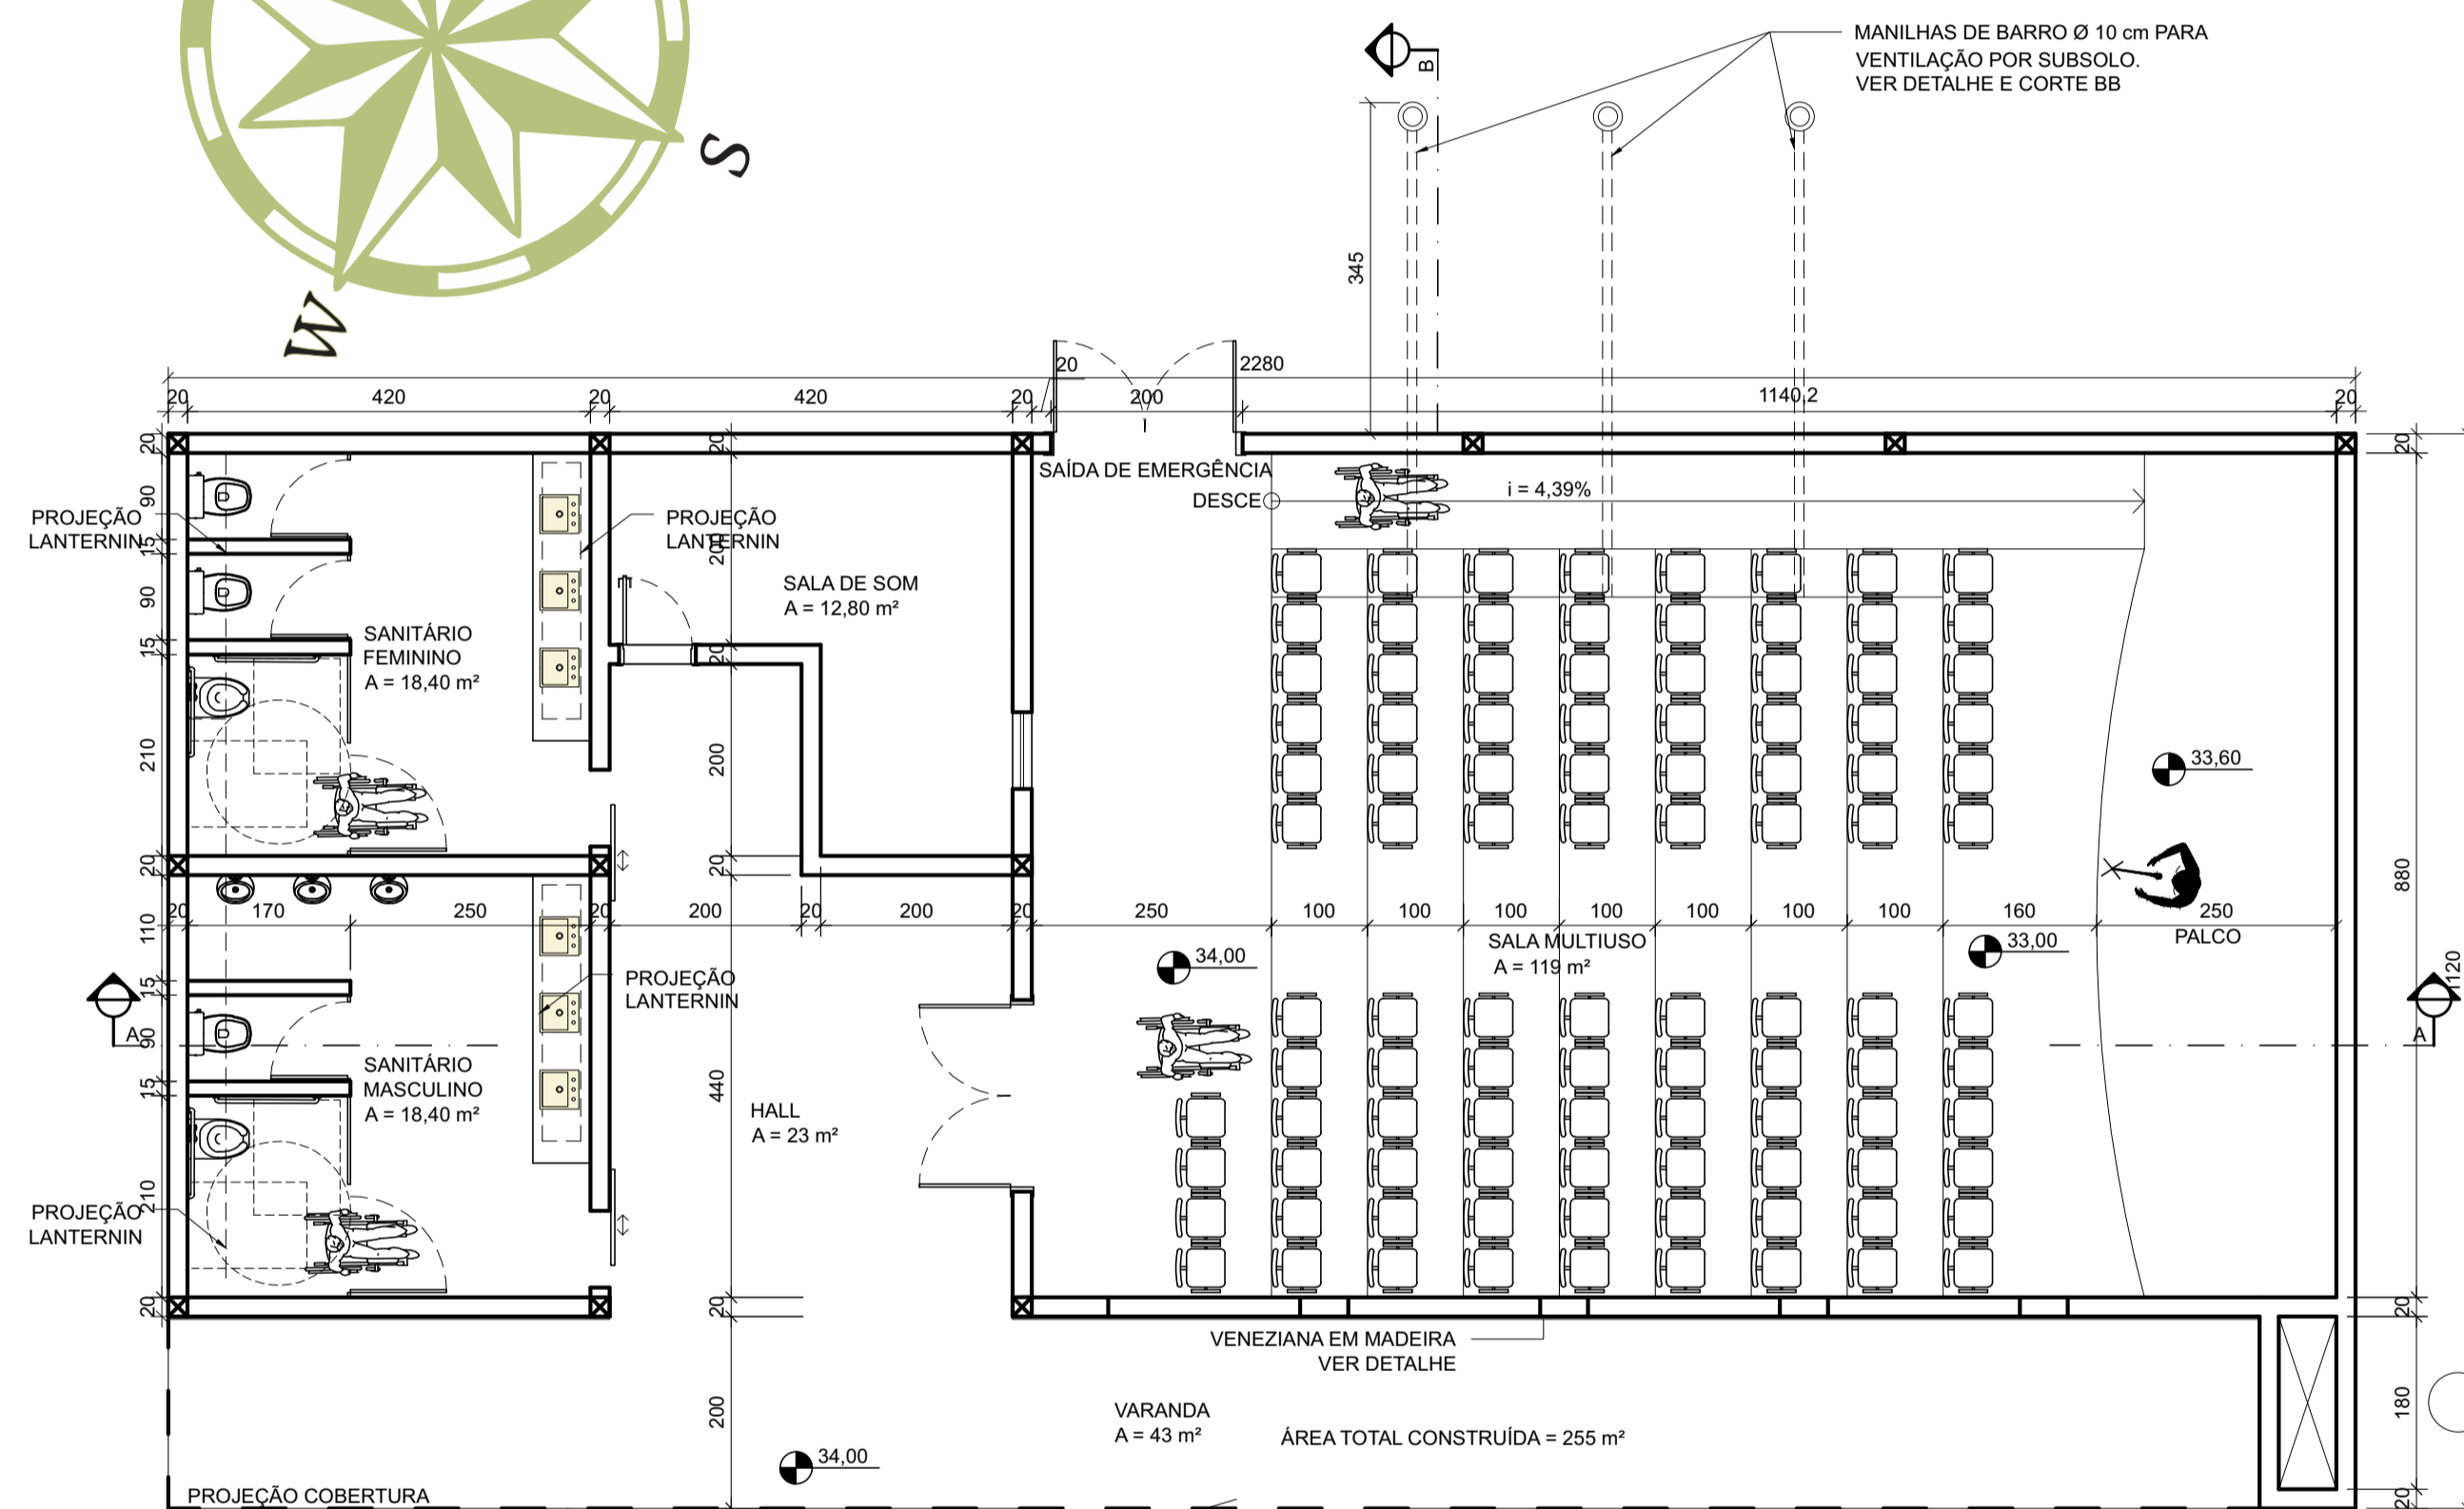
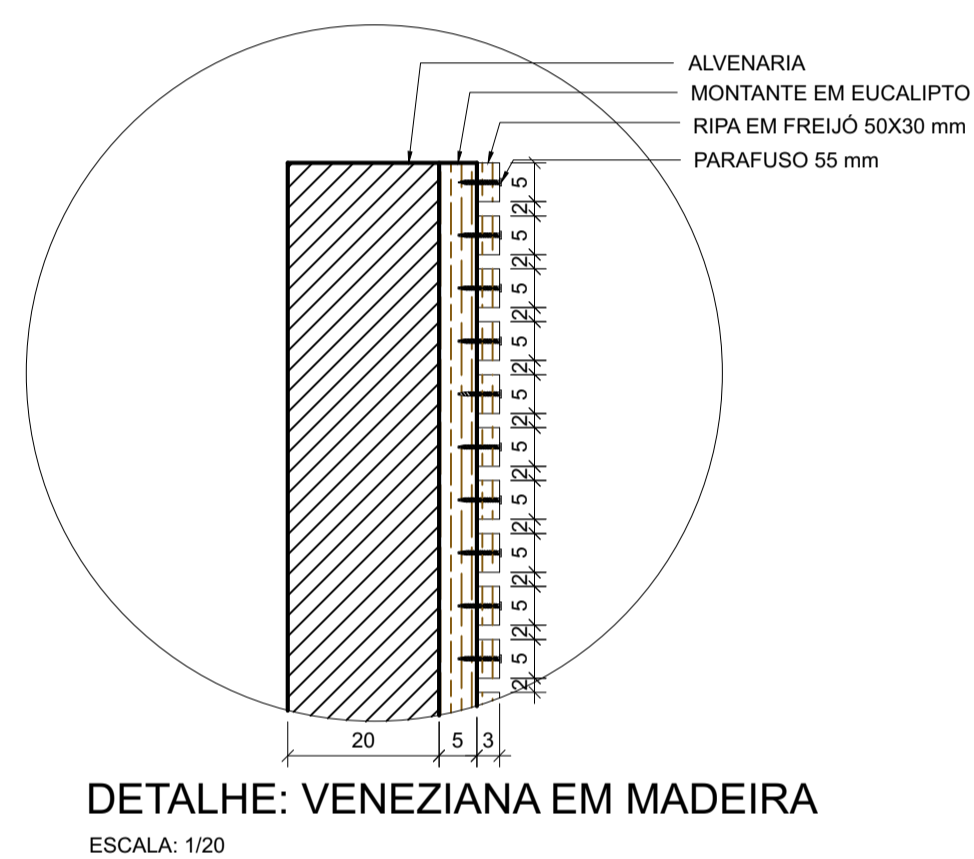


SALA MULTIUSO

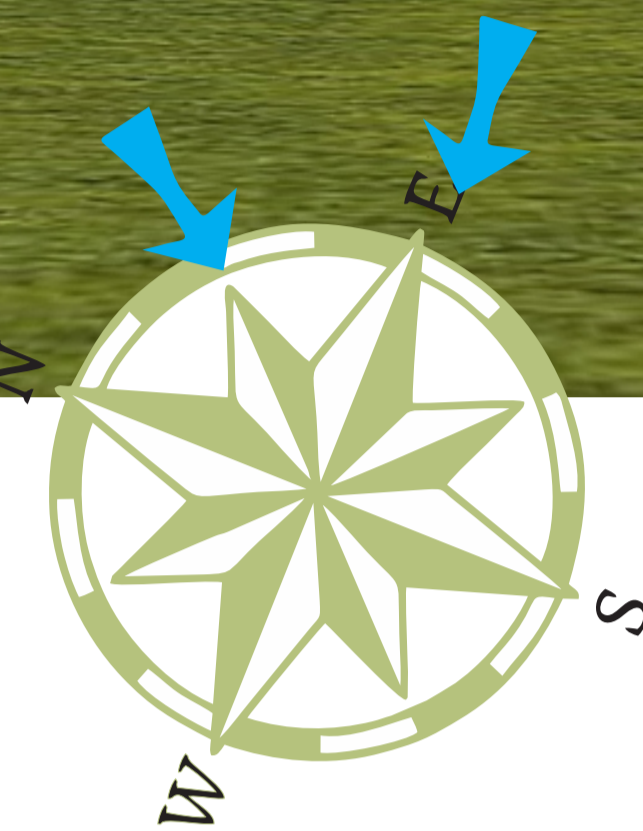

03/06